




ROOF PLAN
1/8"=1'-0"

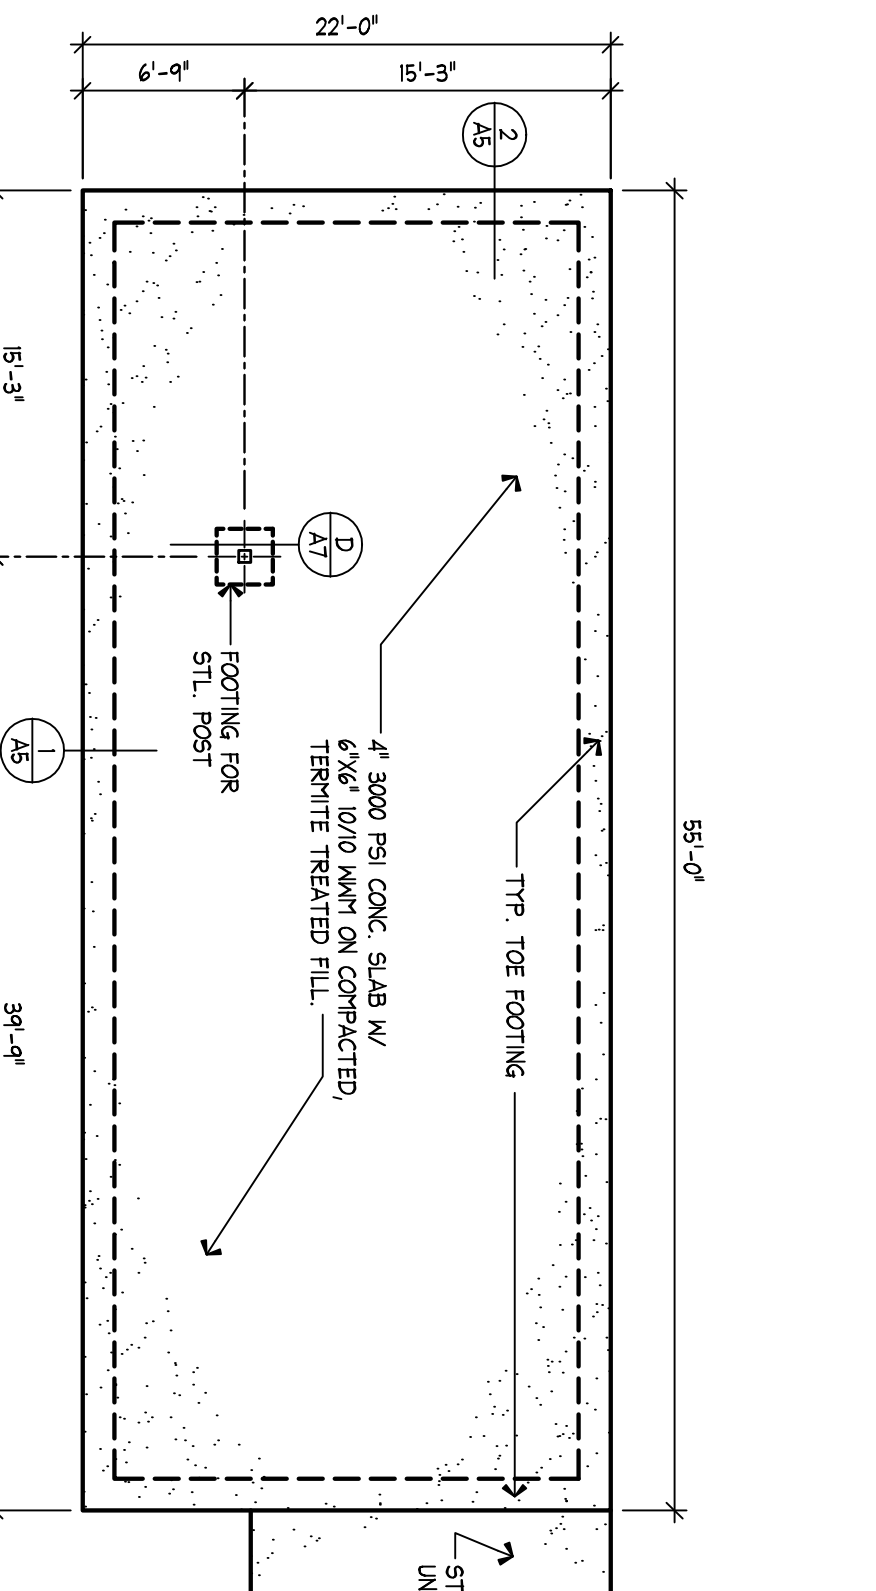


SLAB PLAN
1/8"=1'-0"

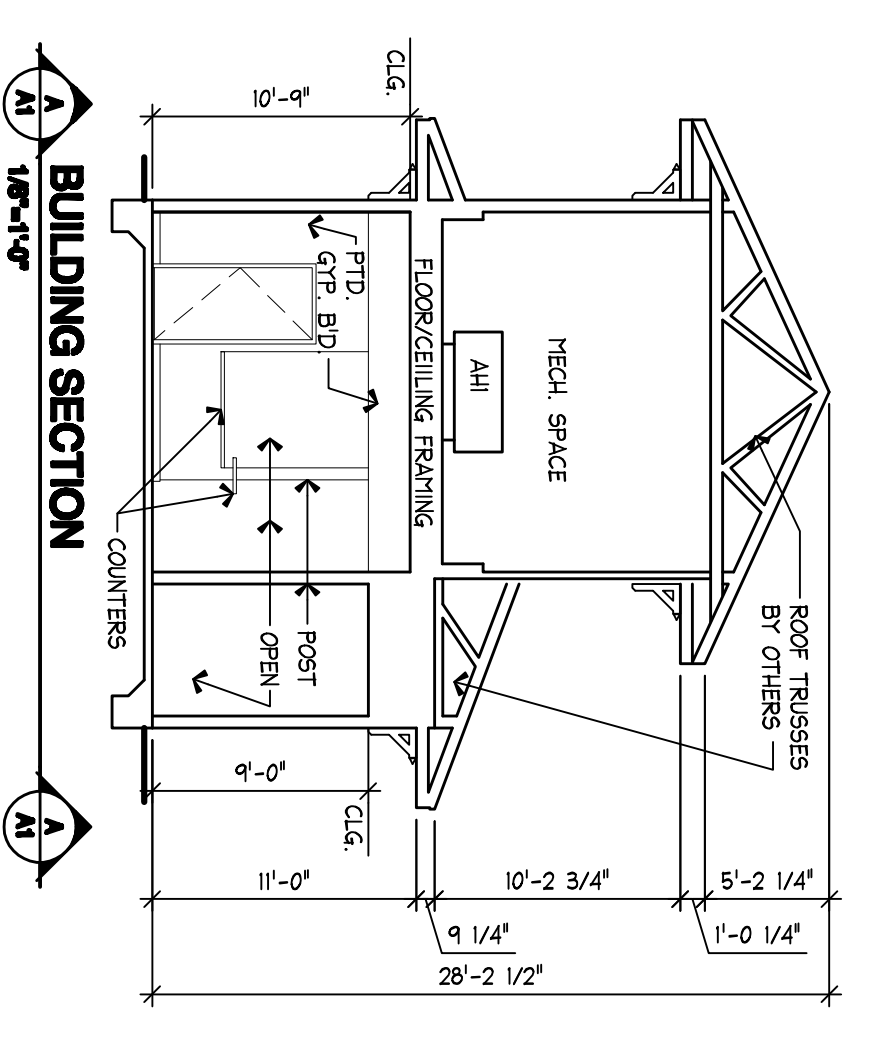


BUILDING SECTION
A-A
1/8"=1'-0"

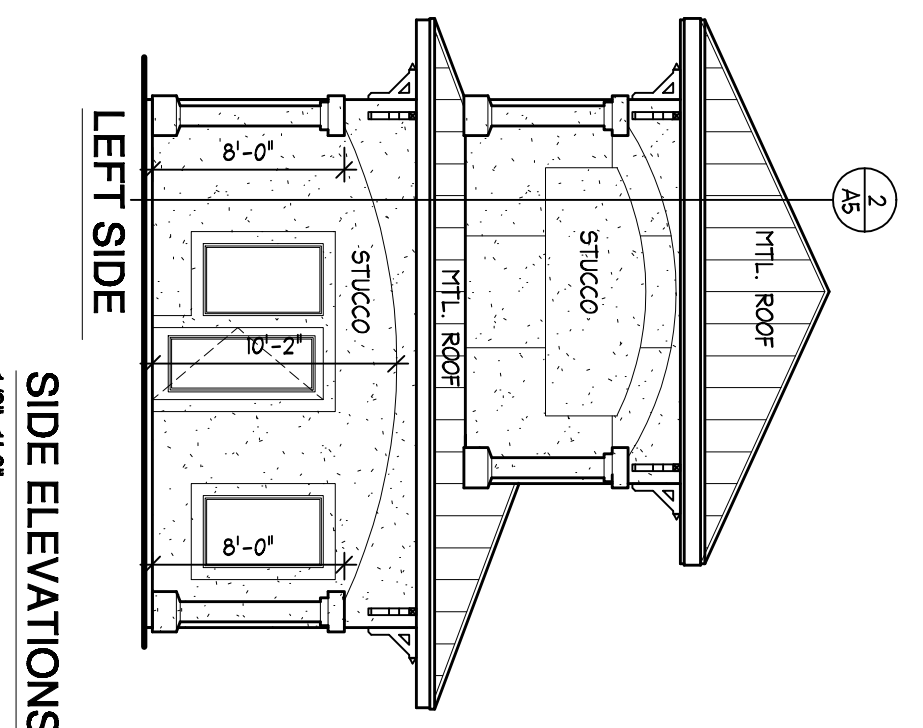


LEFT SIDE
SIDE ELEVATIONS BUILDING S-1A
1/8"=1'-0"

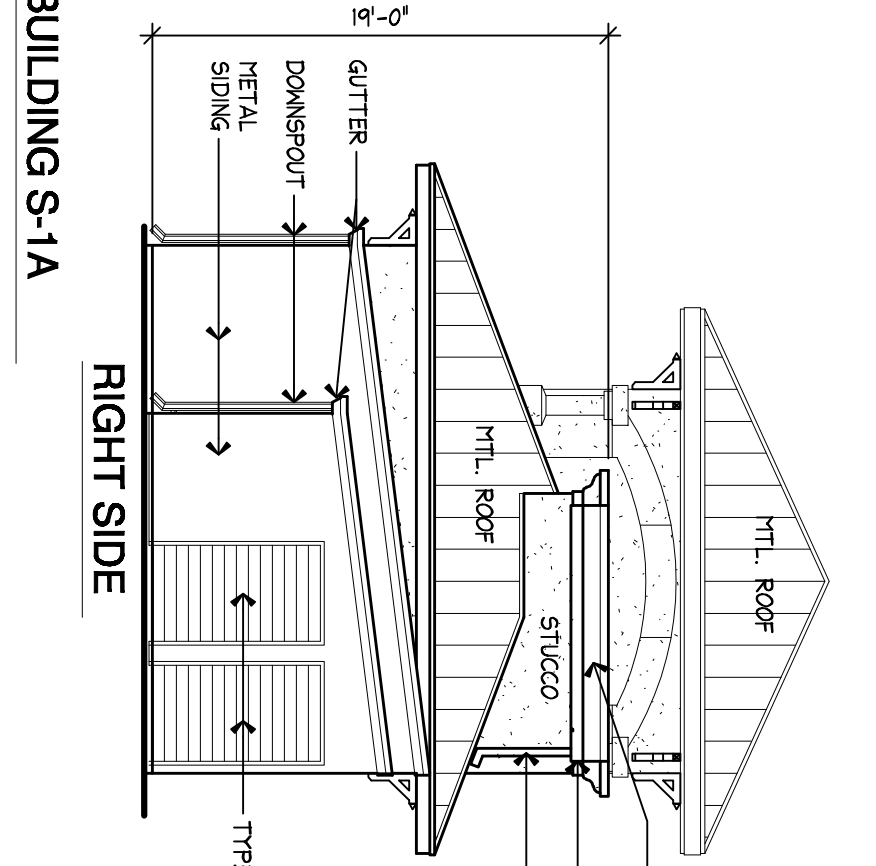


RIGHT SIDE
SIDE ELEVATIONS BUILDING S-1A
1/8"=1'-0"

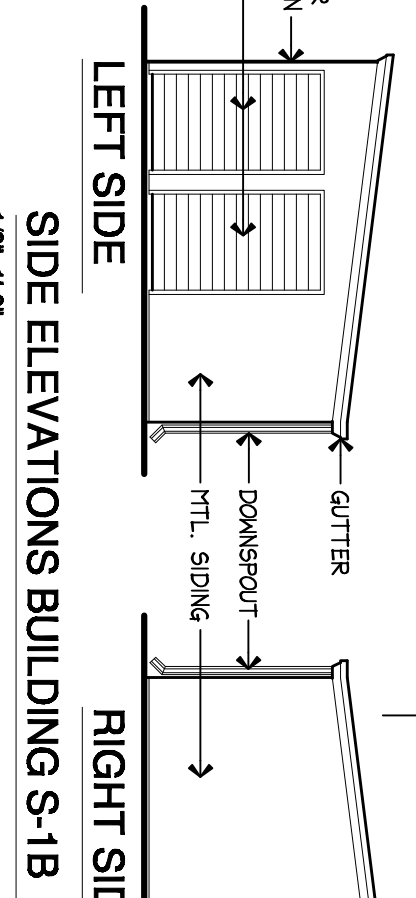


LEFT SIDE
SIDE ELEVATIONS BUILDING S-1B
1/8"=1'-0"

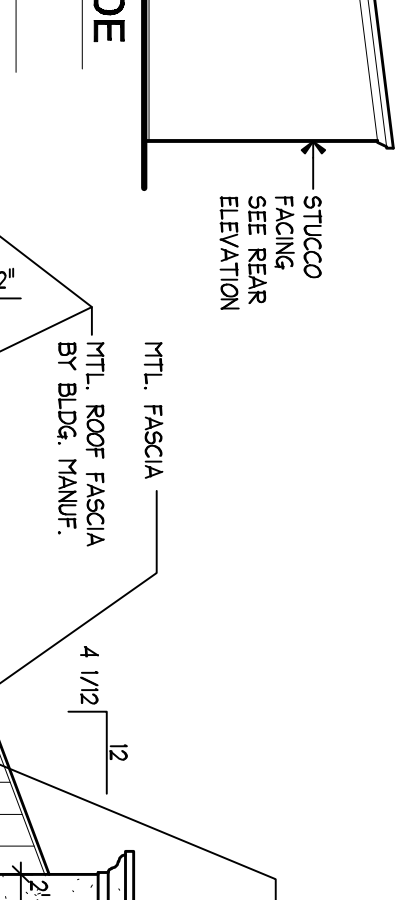


RIGHT SIDE
SIDE ELEVATIONS BUILDING S-1B
1/8"=1'-0"

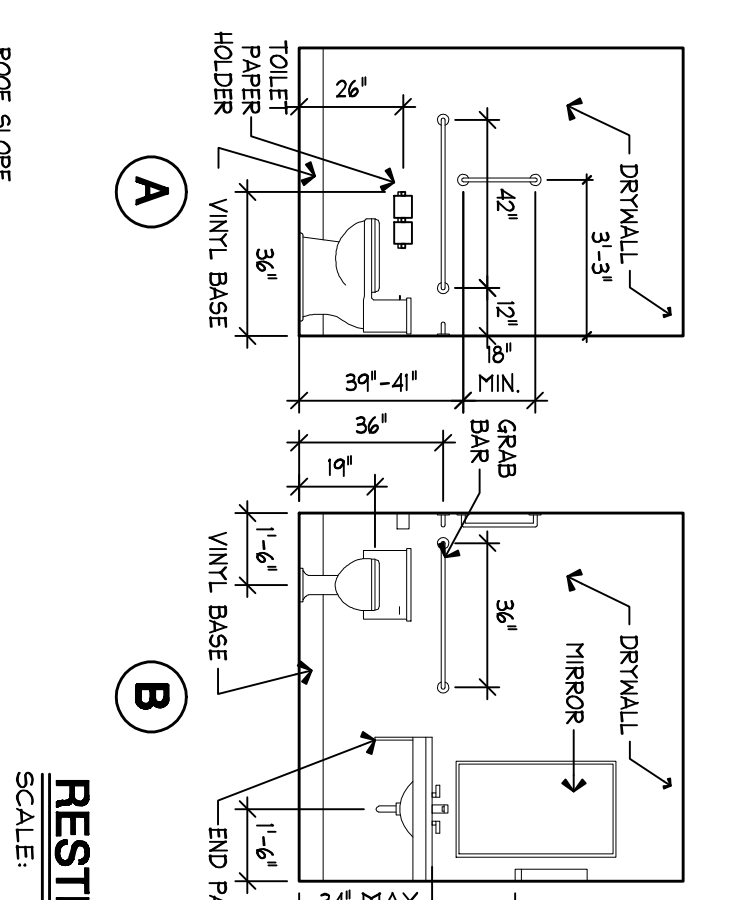


RESTROOM ELEVATIONS
SCALE: 1/4"=1'-0"

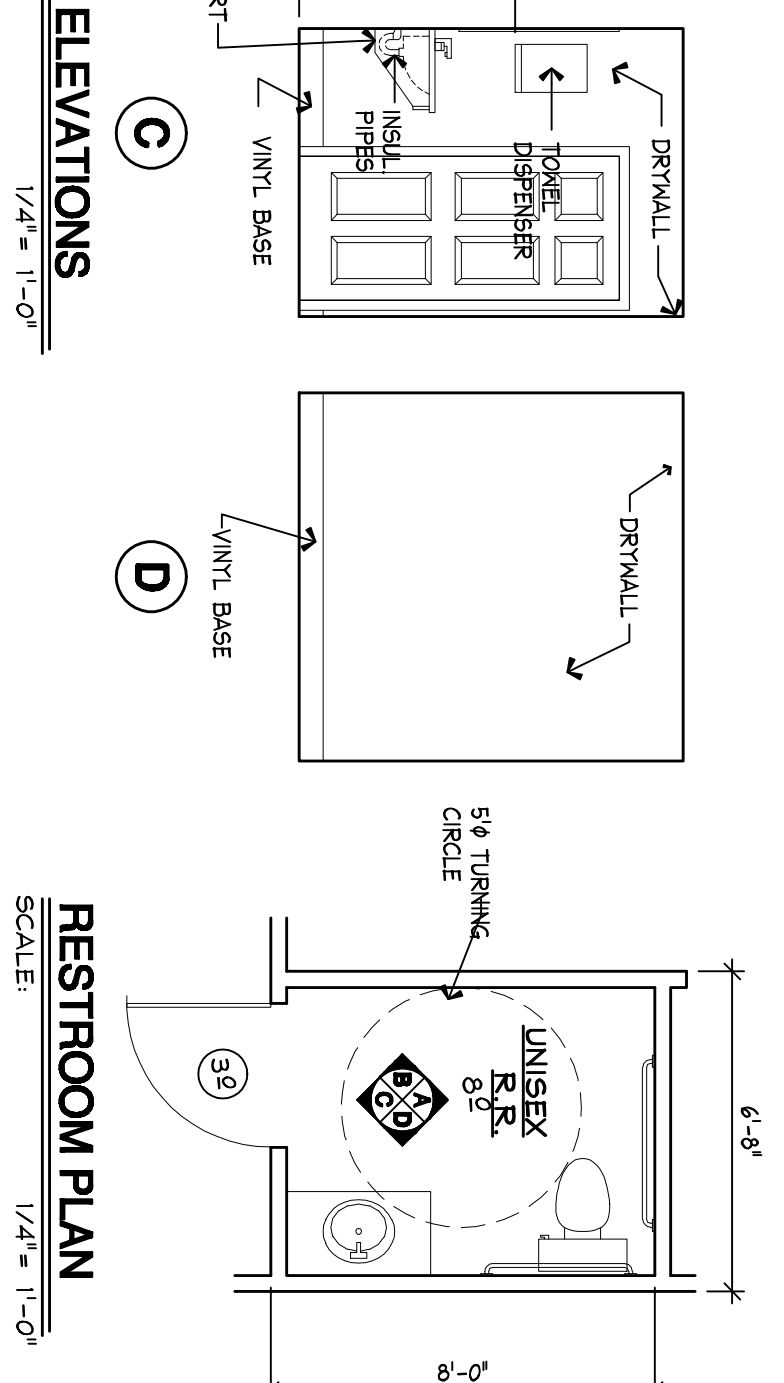


RESTROOM PLAN
SCALE: 1/4"=1'-0"

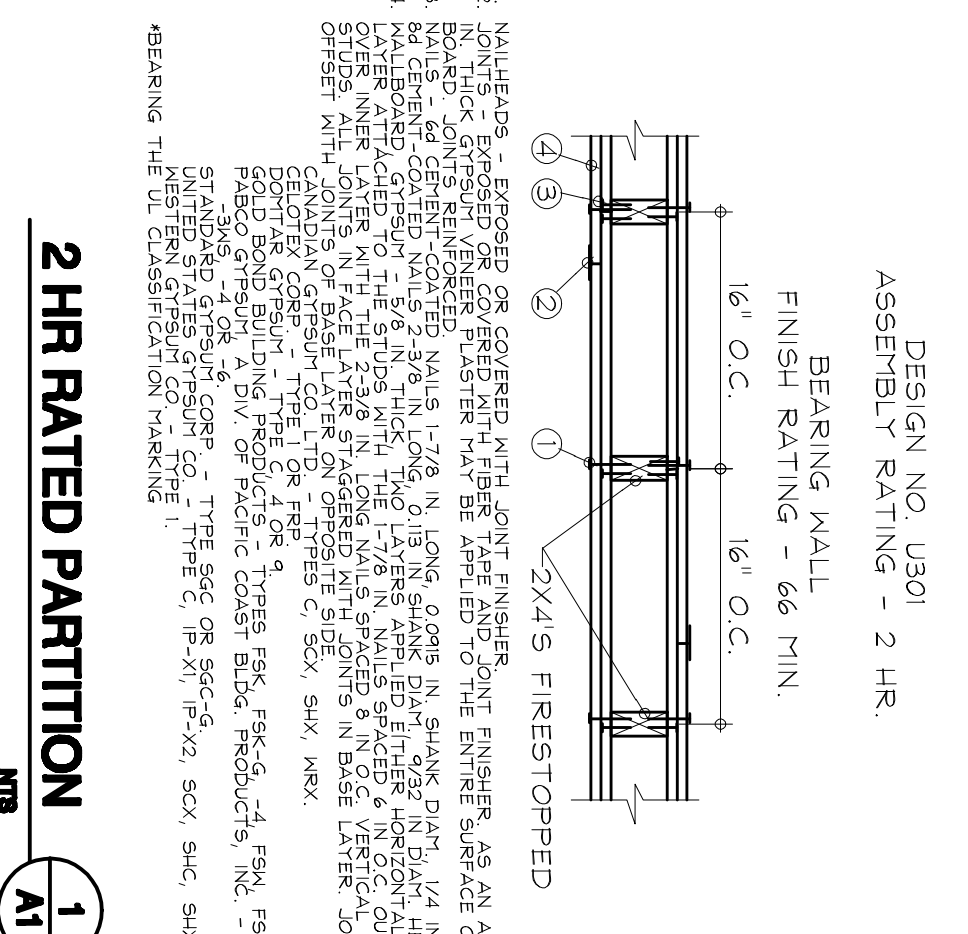


2 HR RATED PARTITION
SCALE: 1/4"=1'-0"

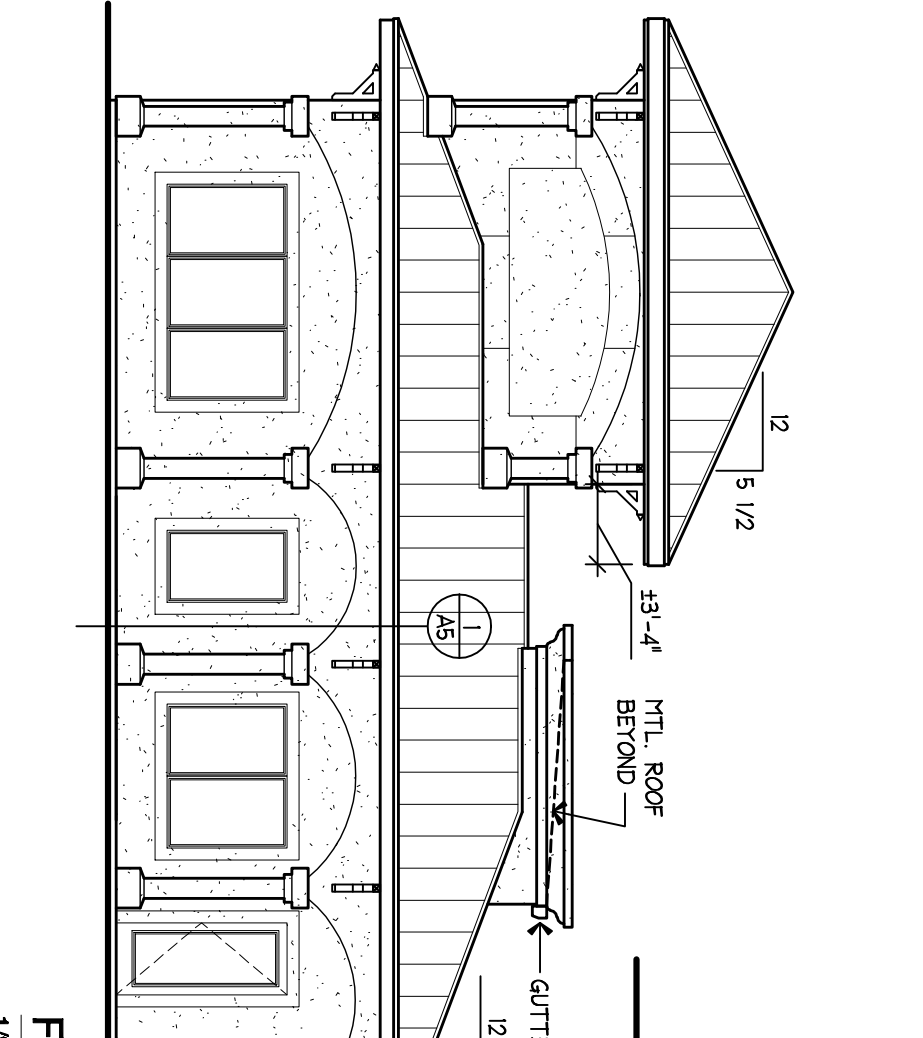


FRONT ELEVATION BUILDING S-1A
1/8"=1'-0"

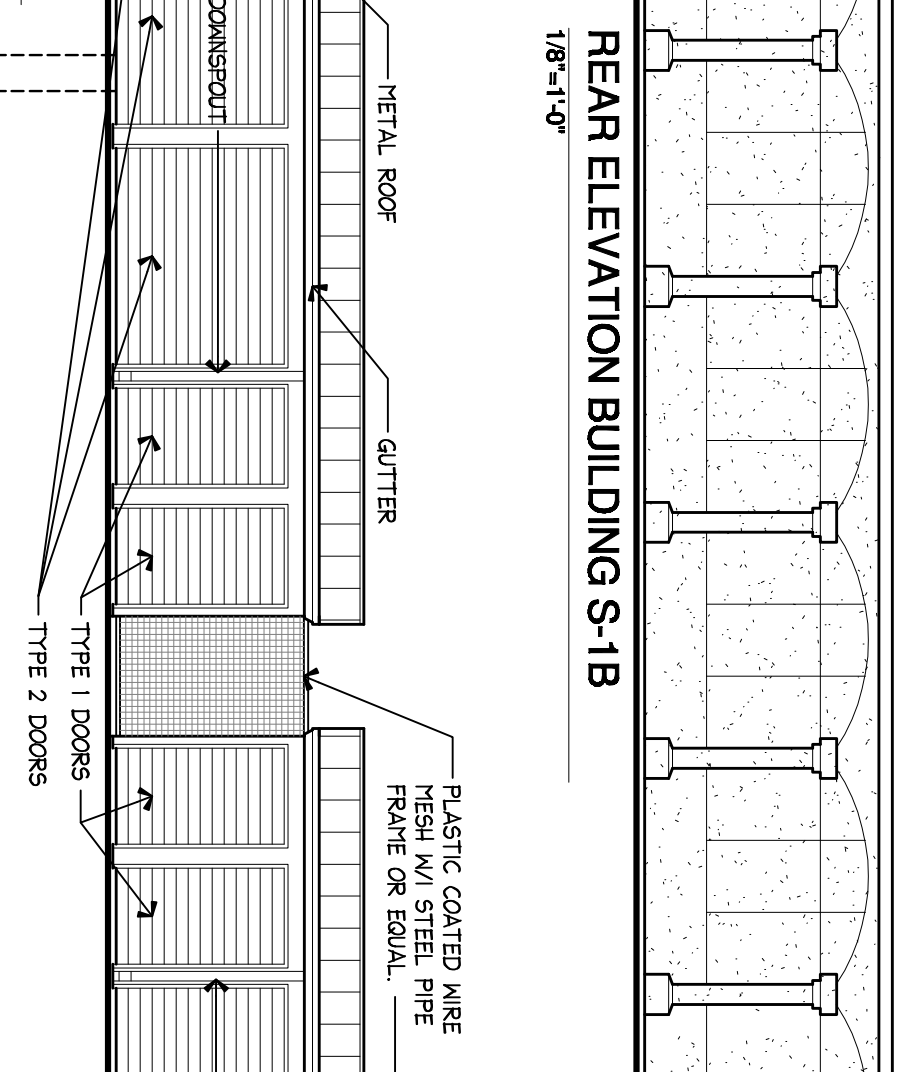

REAR ELEVATION BUILDING S-1B
1/8"=1'-0"

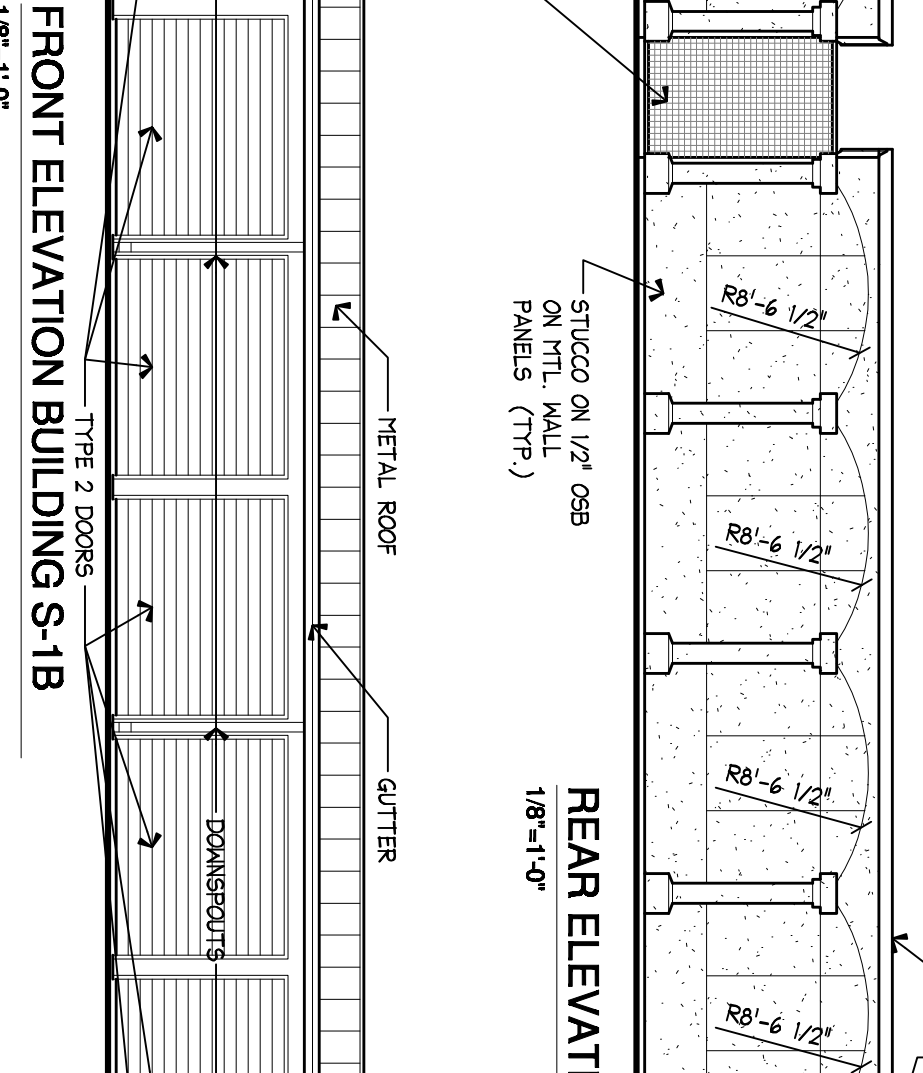

FRONT ELEVATION BUILDING S-1B
1/8"=1'-0"

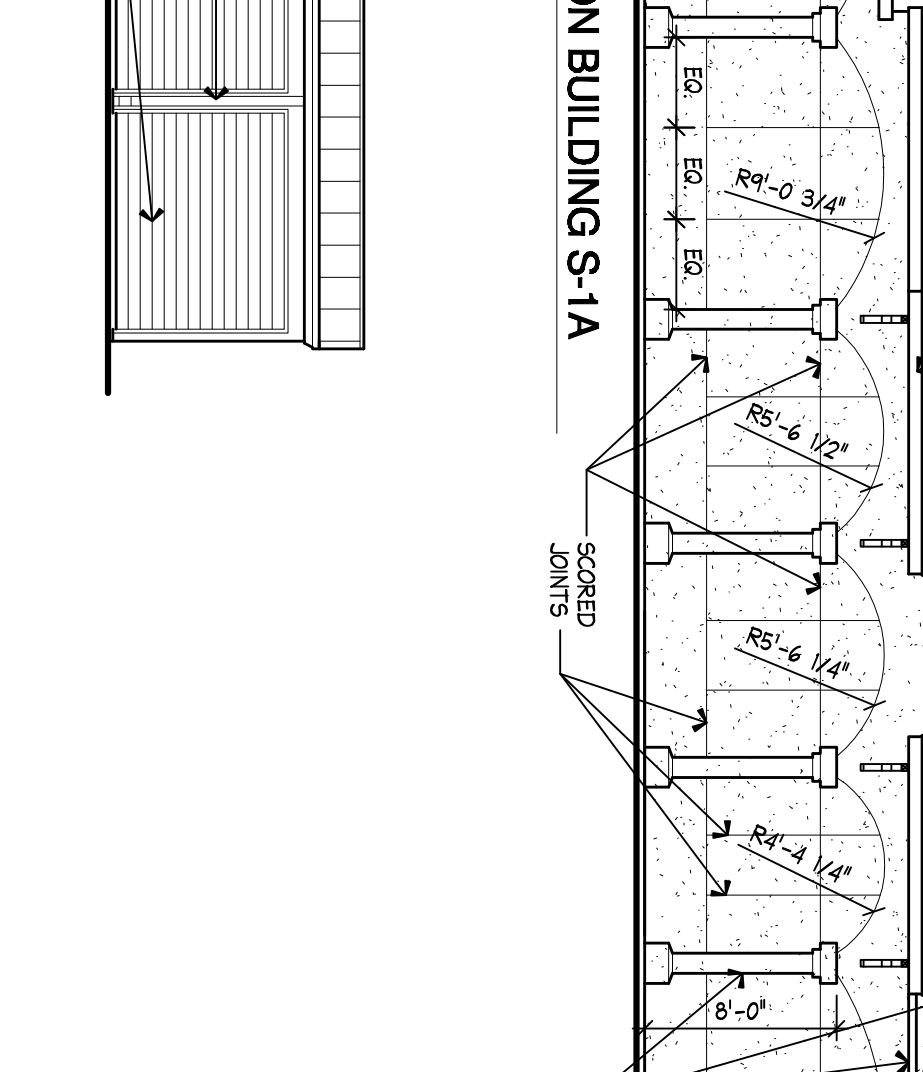


REAR ELEVATION BUILDING S-1A
1/8"=1'-0"


LETTER	WIDTH	LENGTH	REMARKS
A	5'-0"	5'-0"	
B	5'-0"	10'-0"	
C	10'-0"	10'-0"	
D	10'-0"	15'-0"	
E	15'-0"	15'-0"	
F	10'-0"	20'-0"	
G	15'-0"	20'-0"	
H	10'-0"	30'-0"	
J	15'-0"	30'-0"	

UNIT DOOR LEGEND	LETTER	WIDTH	HEIGHT	REMARKS
1	4'-0"	7'-0"	CHD	
2	9'-0"	7'-0"	CHD	

ALL DIMENSION AND MEASURE-
MENTS SHALL BE CHECKED AND
VERIFIED BY THE CONTRACTOR
AT THE SITE

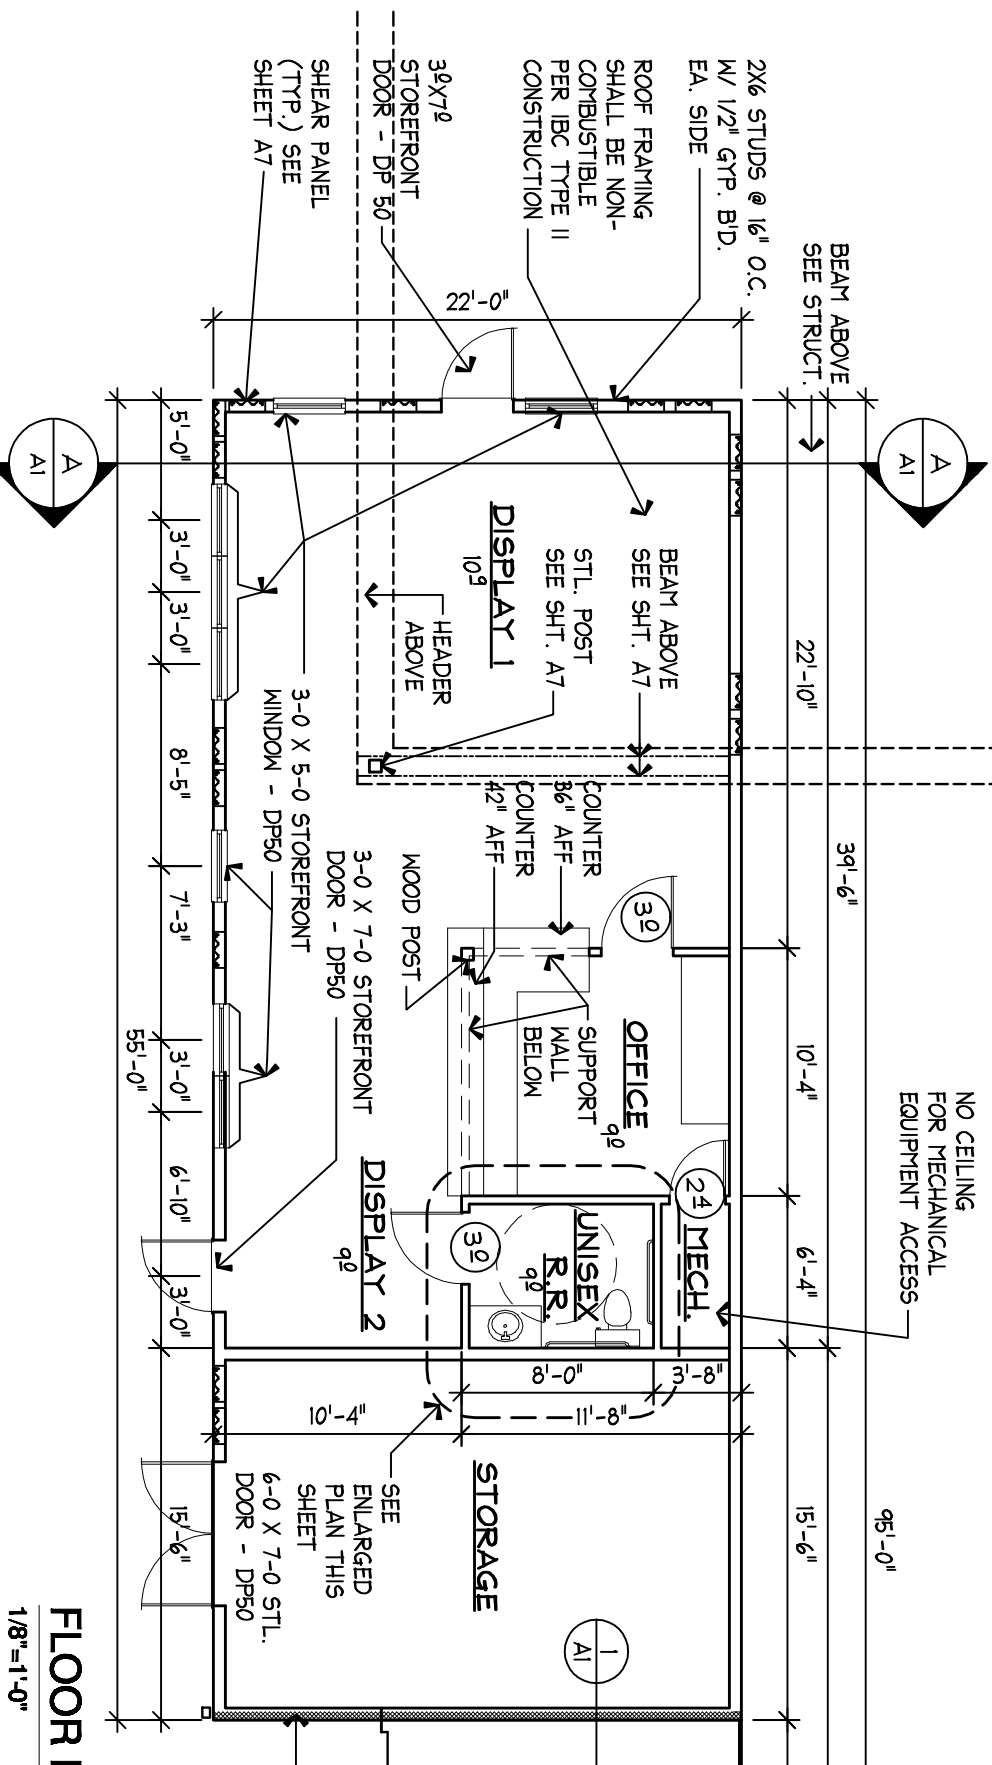

FLOOR PLAN BUILDING S-1A
1/8"=1'-0"

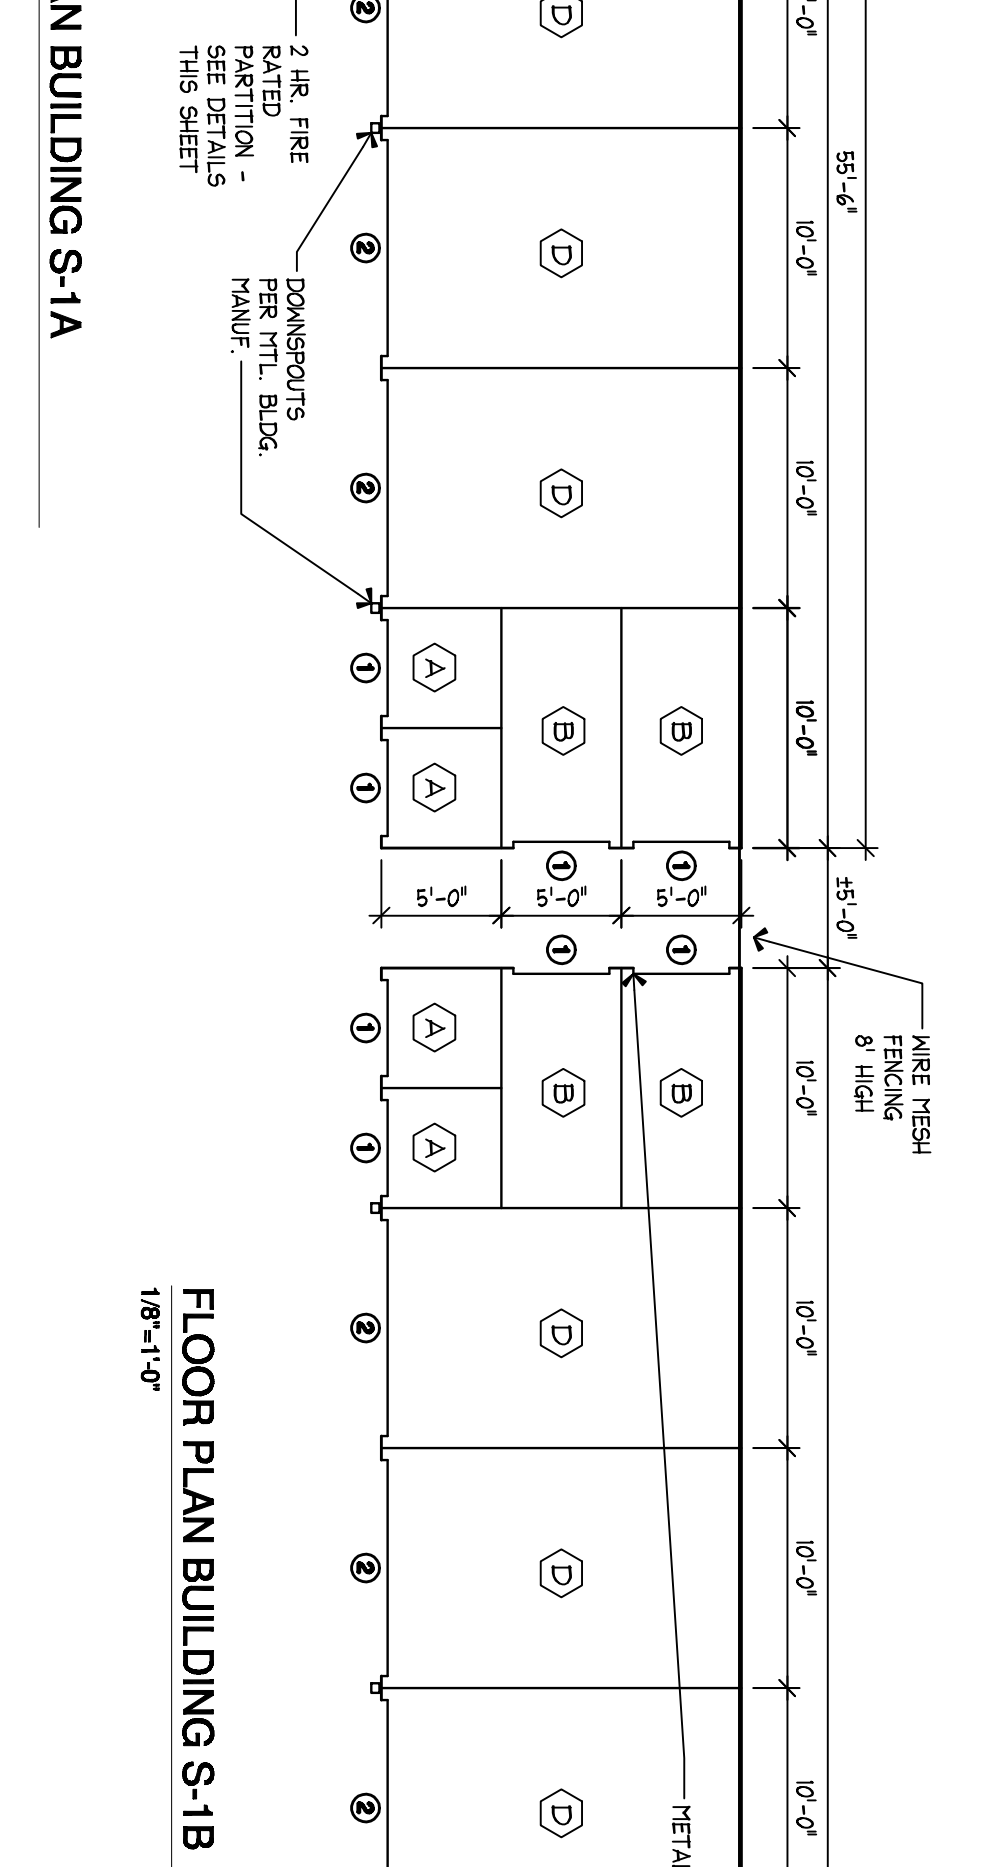

FLOOR PLAN BUILDING S-1B
1/8"=1'-0"

SALES OFFICE - S1-A & S1-B - PLANS & ELEVATIONS

NEW STORAGE FACILITIES FOR:
BLUFFTON SELF STORAGE
12 OLIVER COURT
BLUFFTON, BEAUFORT CO., SC

DATE: 11-06-14 SCALE: AS NOTED DRAWN BY: DB PROJECT NO: 1374
CHECK'D BY: MG











MICHAEL GRIFFITH
Architect
P.O. Box 3527
Bluffton, SC 29910
843-915-4282

REVISIONS

COPYRIGHT

DESIGN NO. 1301
ASSEMBLY RATING - 2 HR.
FINISH BEARING WALL
FINISH RATING - 66 MIN.

THIS DRAWING IS THE PROPERTY OF MICHAEL GRIFFITH ARCHITECTS. IT MAY NOT BE REPRODUCED, COPIED IN WHOLE OR PART OR ALTERED WITHOUT WRITTEN PERMISSION FROM ARCHITECT. IT IS NOT TO BE USED ON ANY OTHER PROJECT AND MUST BE RETURNED TO ARCHITECT UPON REQUEST. OWNER AGREES TO PAY ALL DEFENSE COSTS AND HOLD HARMLESS THE ARCHITECT FROM DEFECTS FROM ALTERED DOCUMENTS.

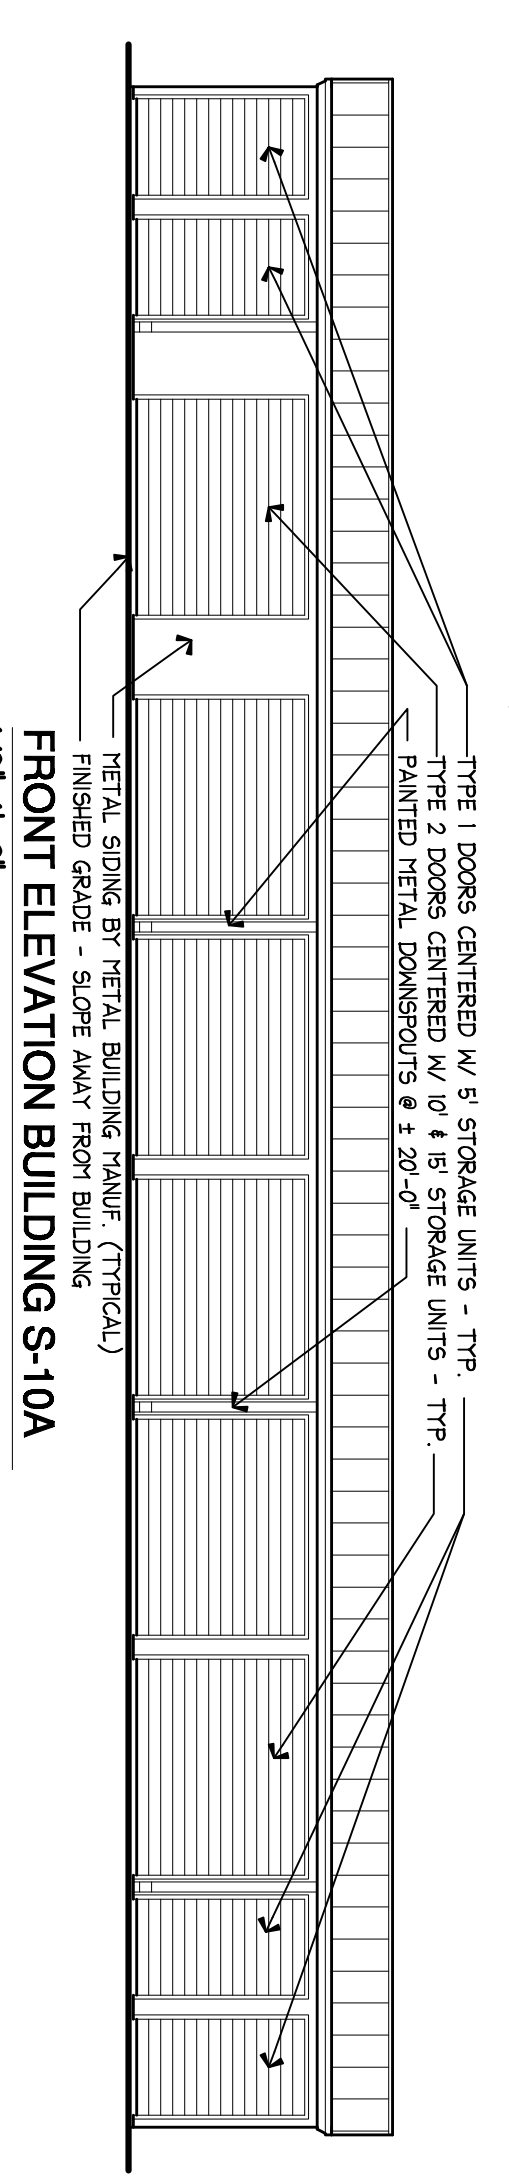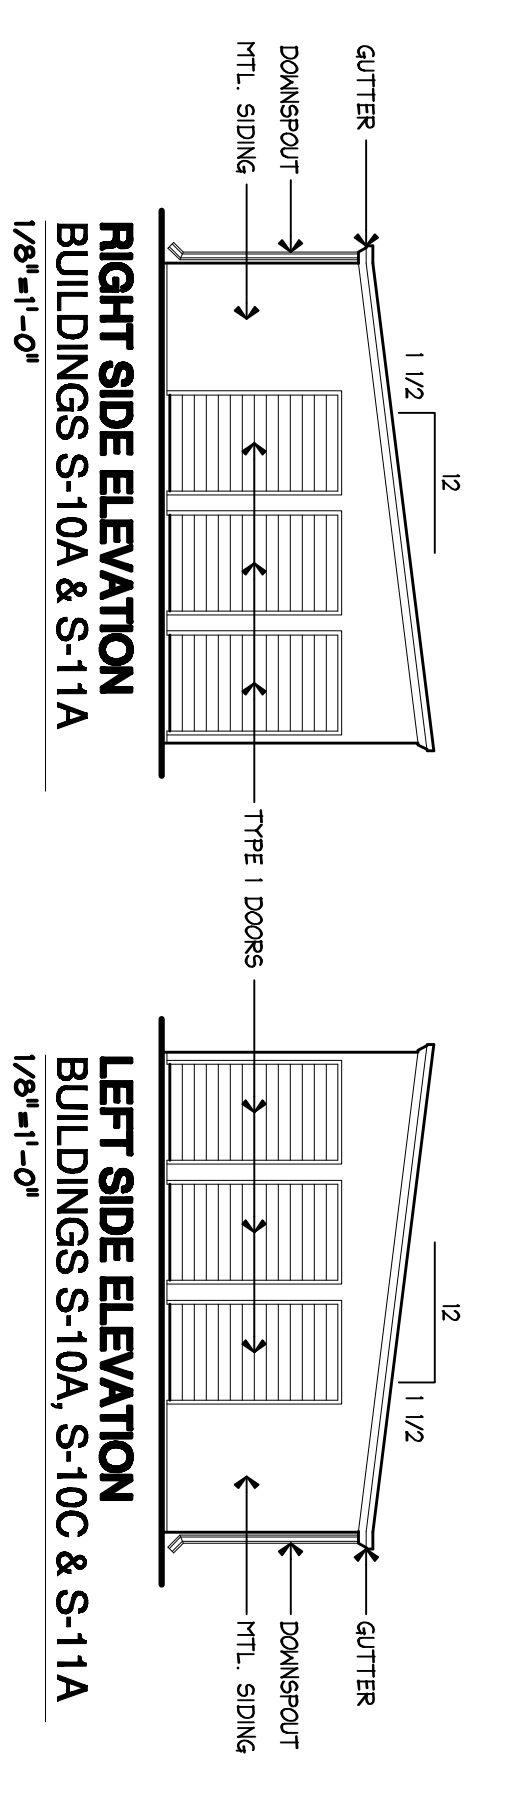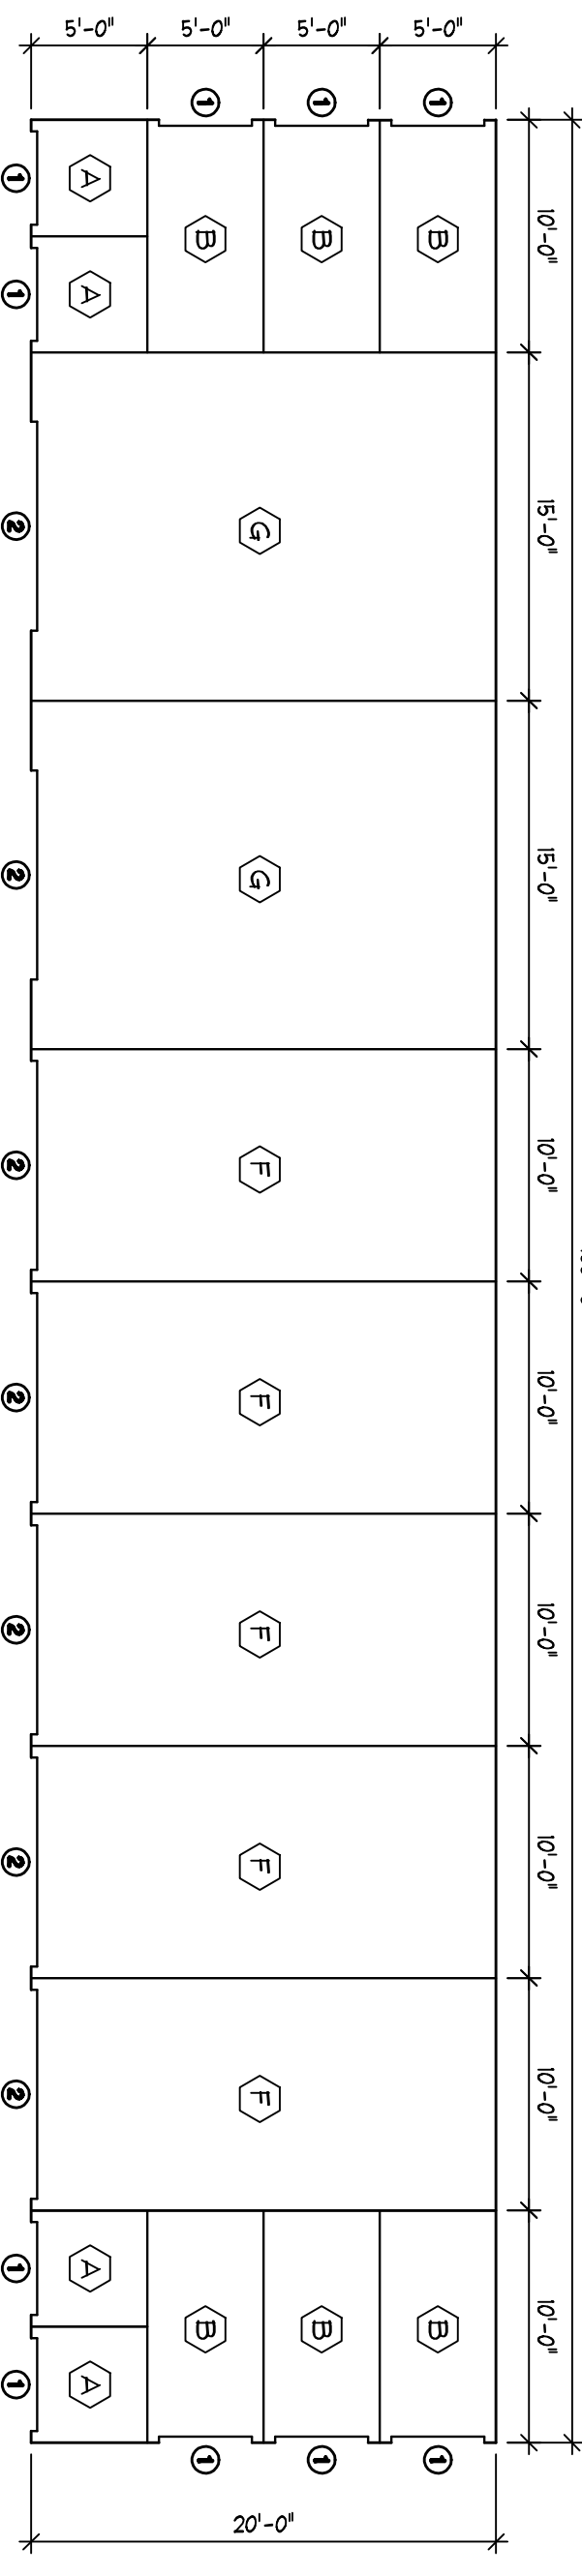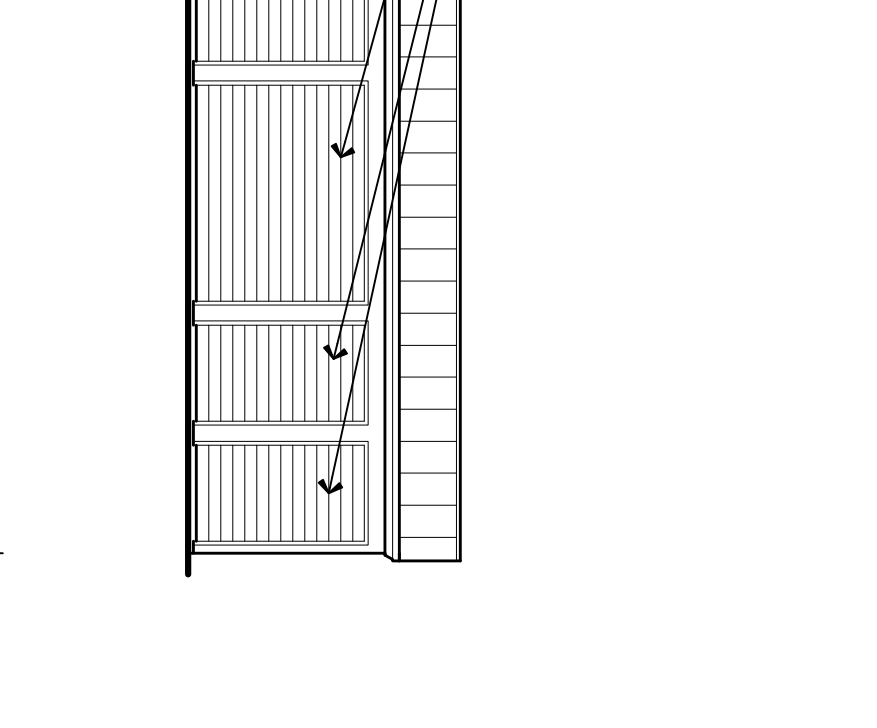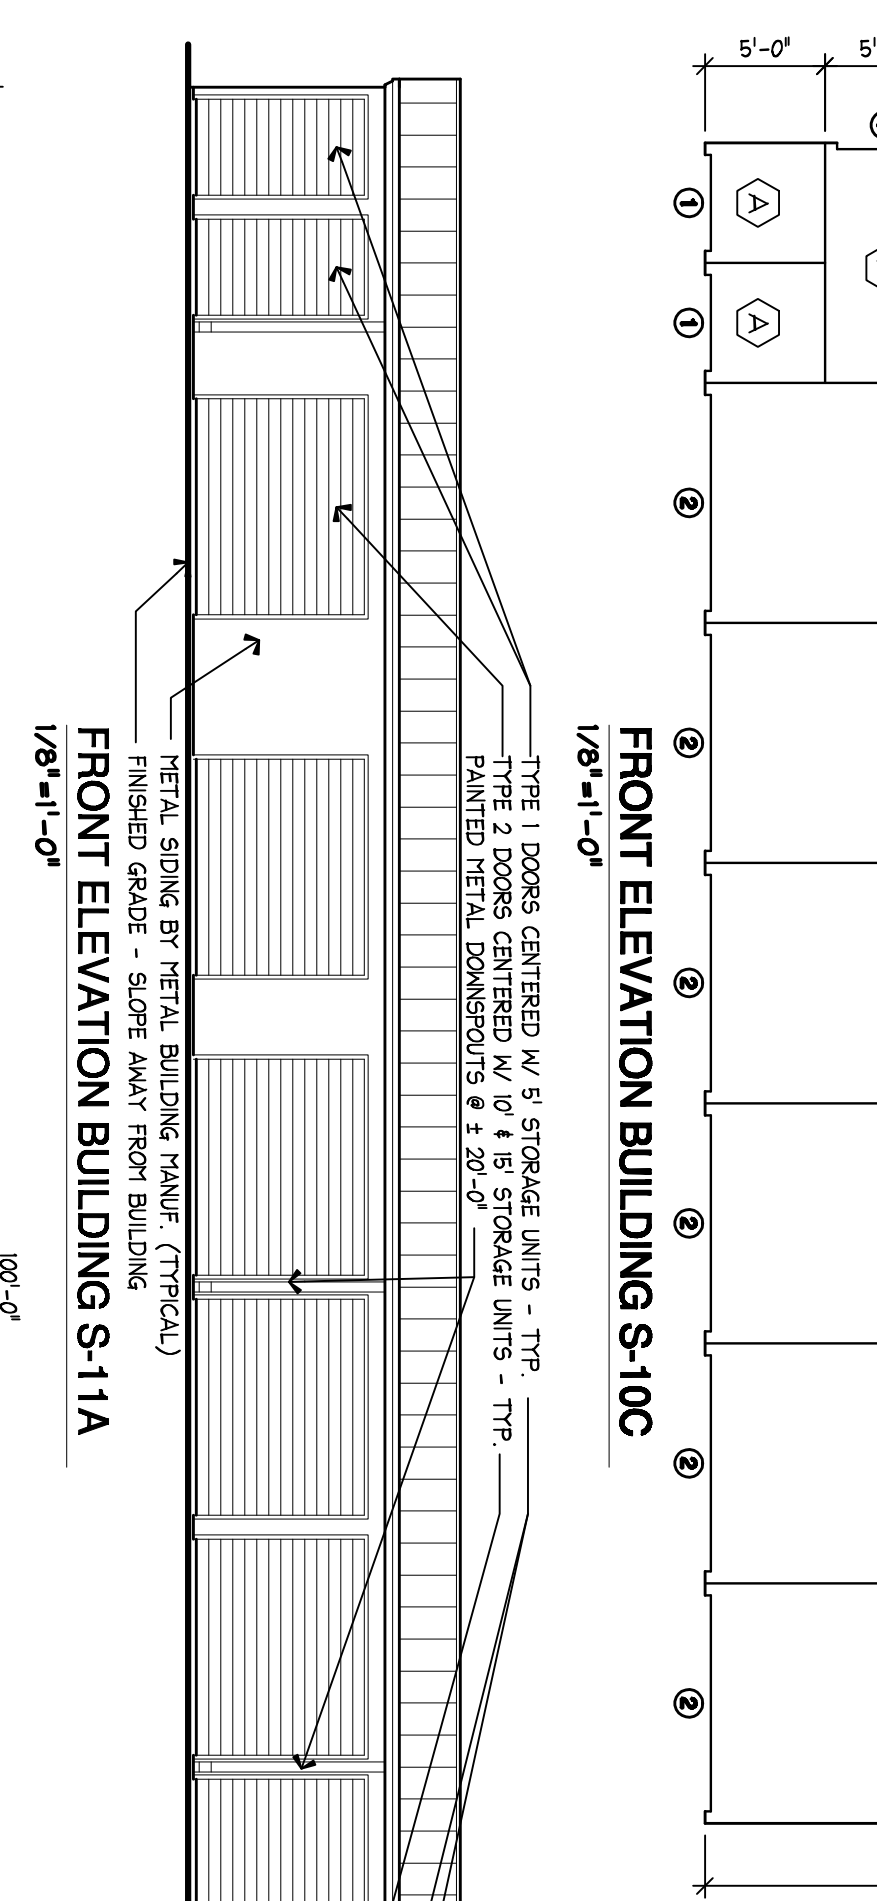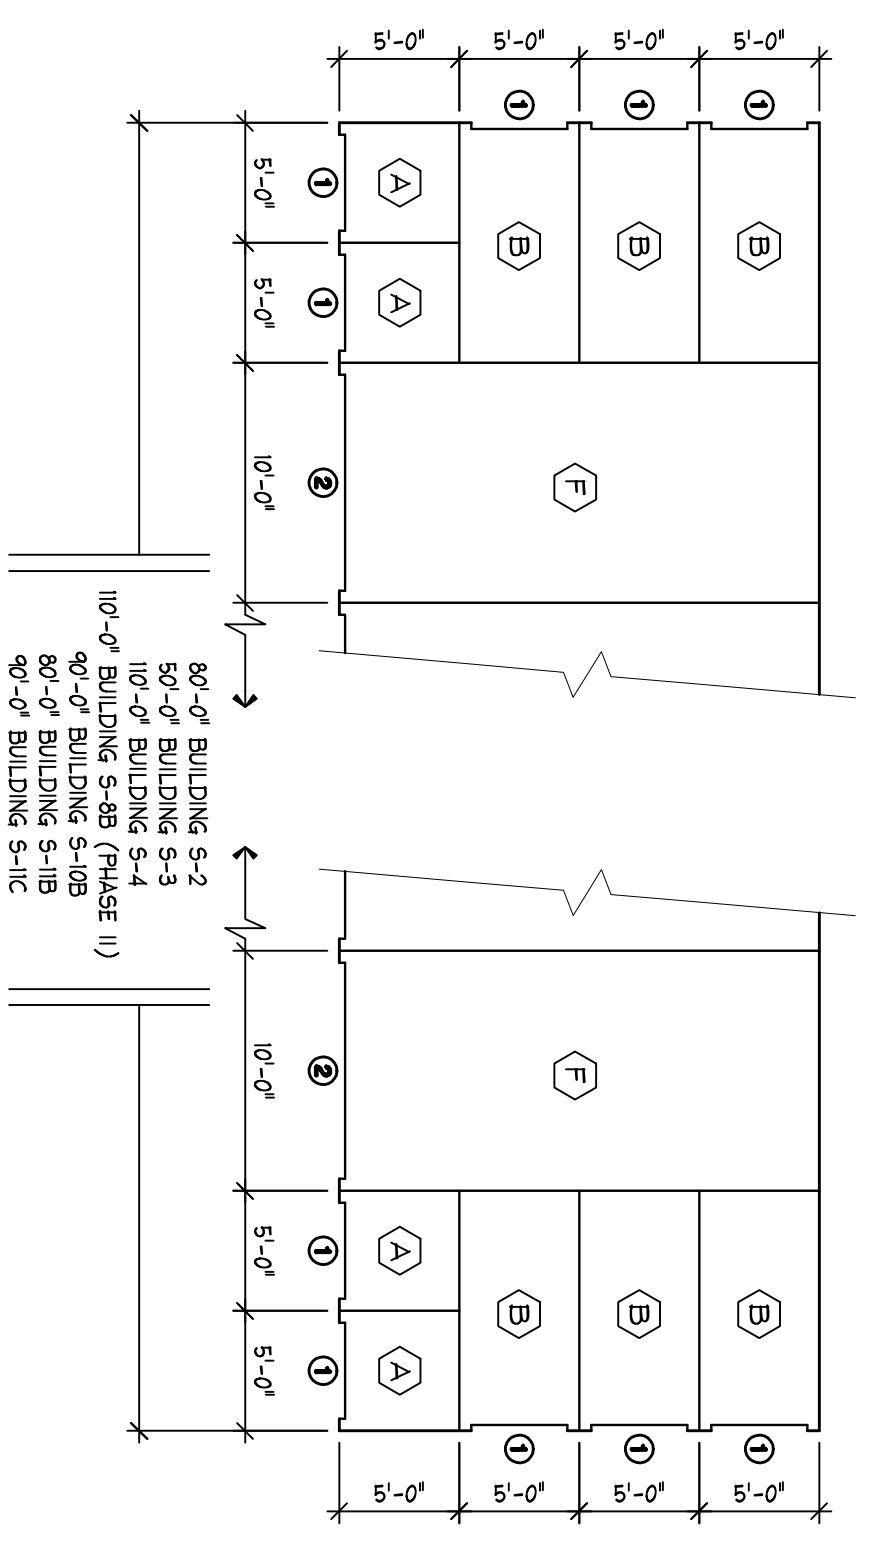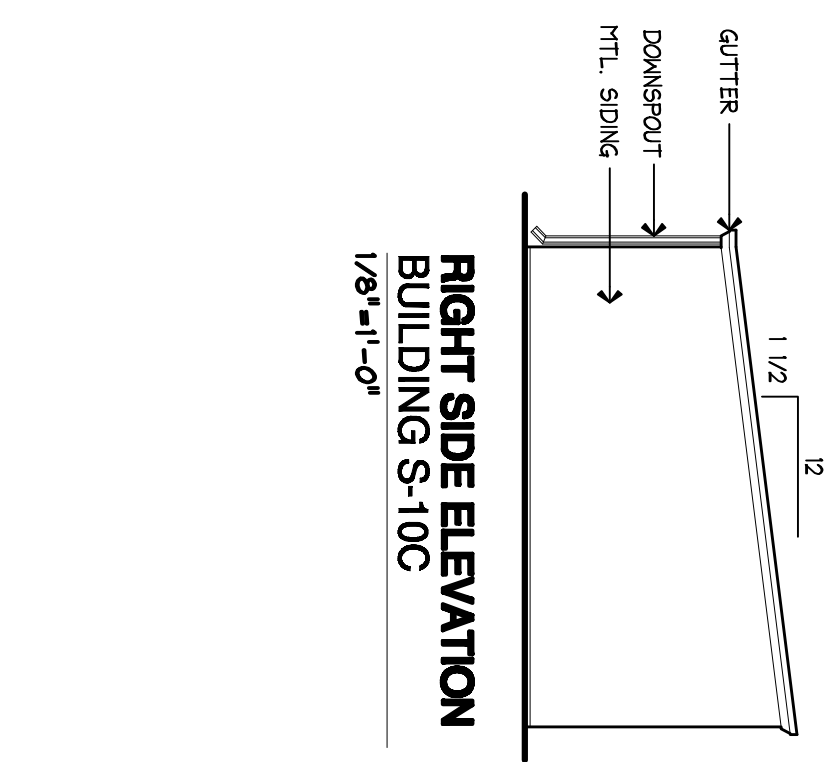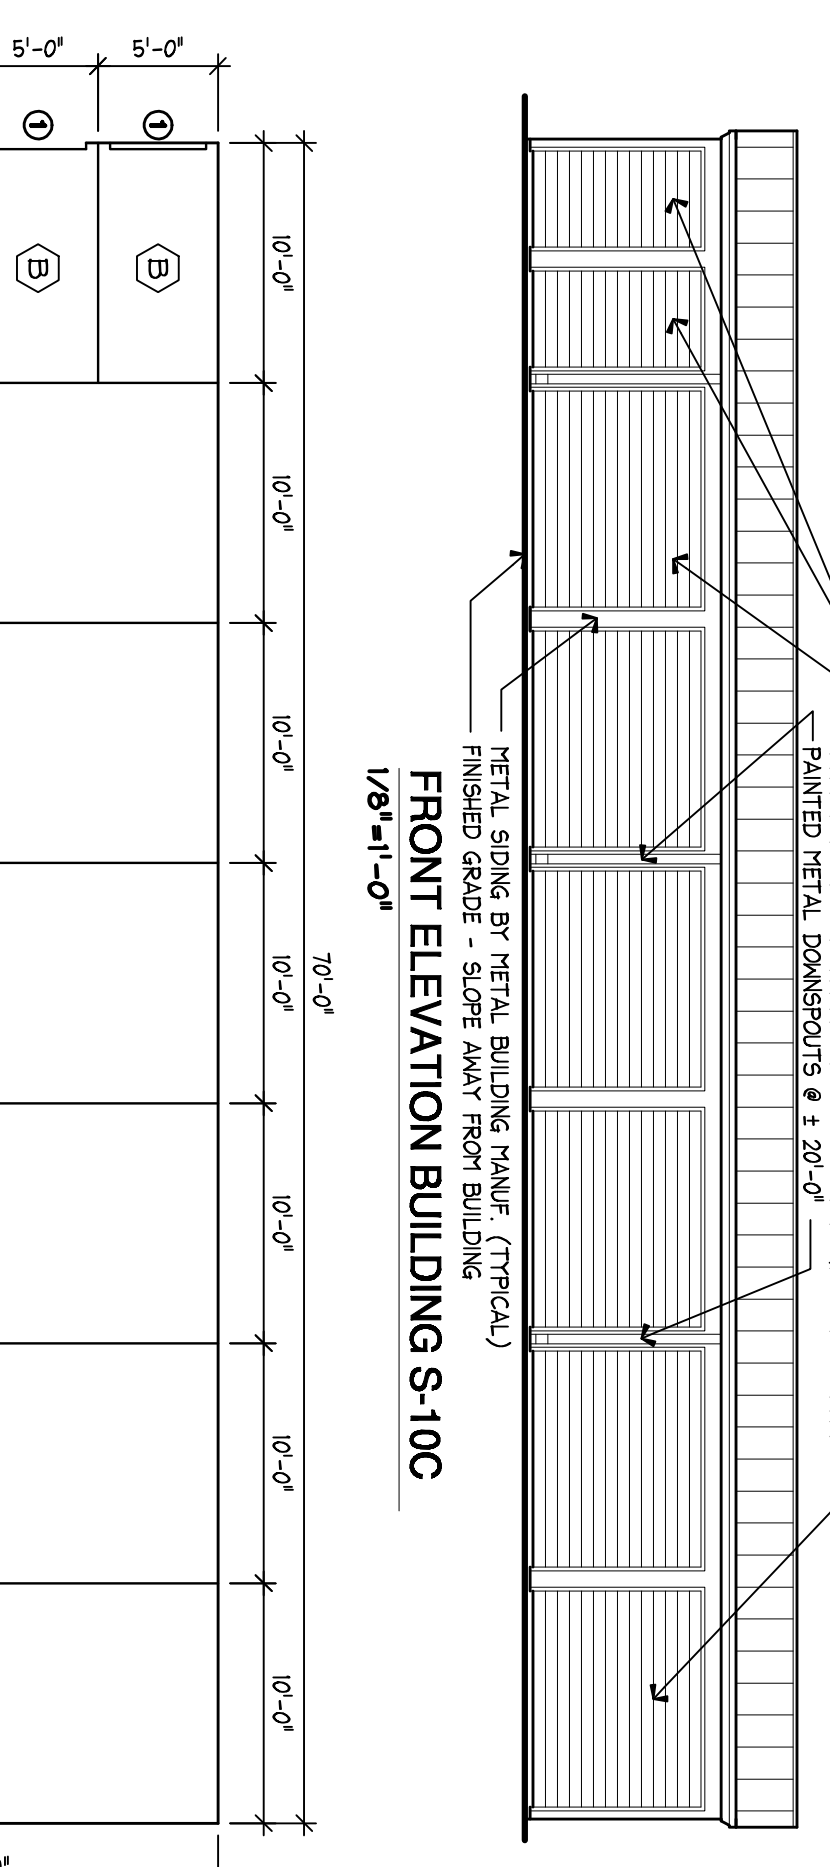
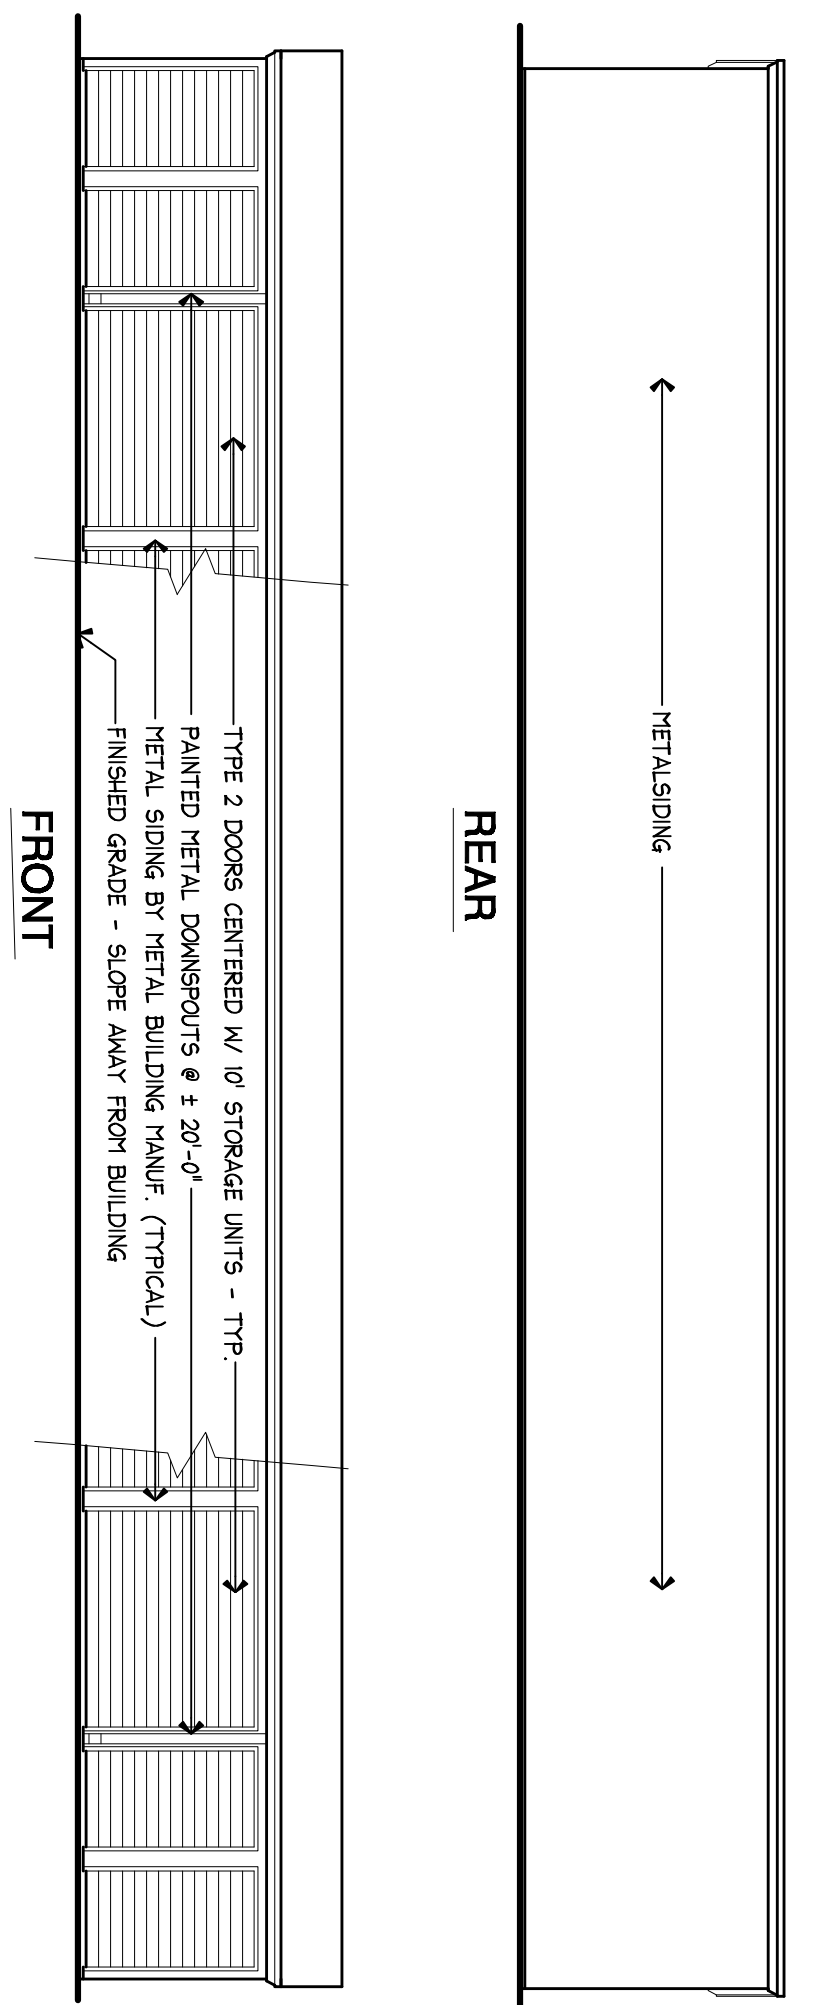
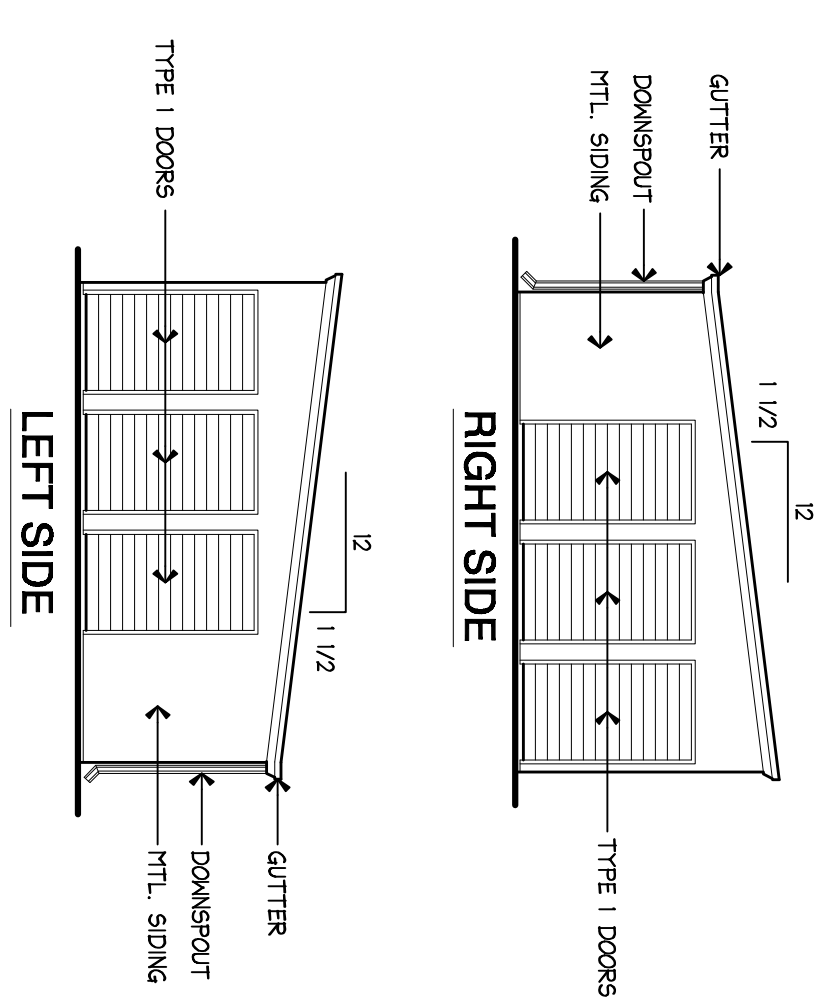


UNIT DIMENSION LEGEND

LETTER	WIDTH	LENGTH	REMARKS
A	5'-0"	5'-0"	
B	5'-0"	10'-0"	
C	10'-0"	10'-0"	
D	10'-0"	15'-0"	
E	15'-0"	15'-0"	
F	10'-0"	20'-0"	
G	15'-0"	20'-0"	
H	10'-0"	30'-0"	
J	15'-0"	30'-0"	

UNIT DOOR LEGEND

LETTER	WIDTH	HEIGHT	REMARKS
1	4'-0"	7'-0"	CHD
2	9'-0"	7'-0"	CHD

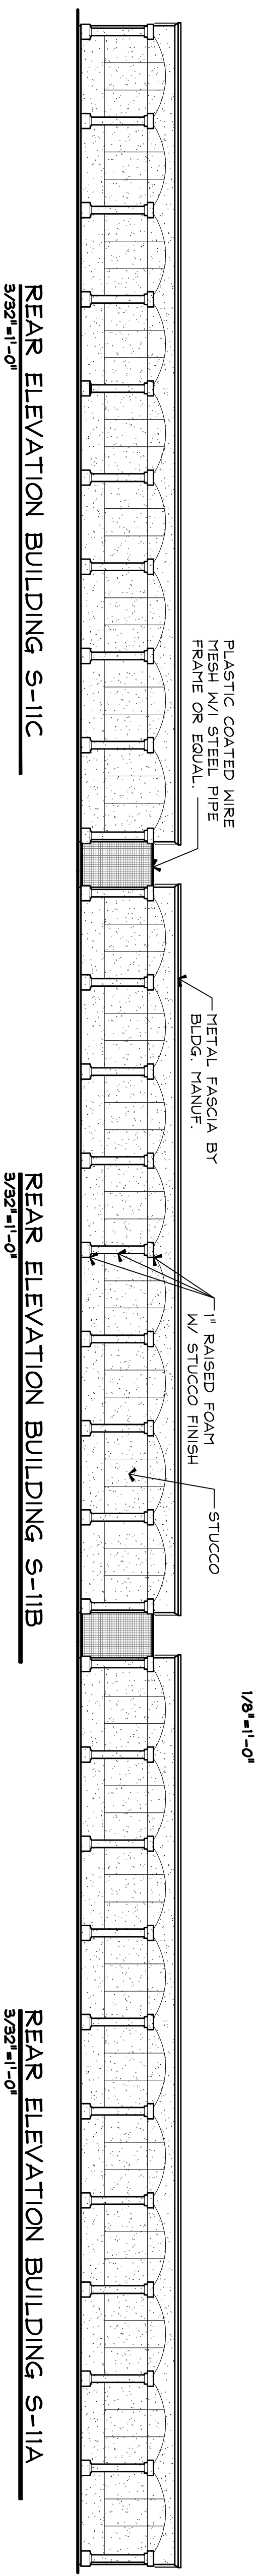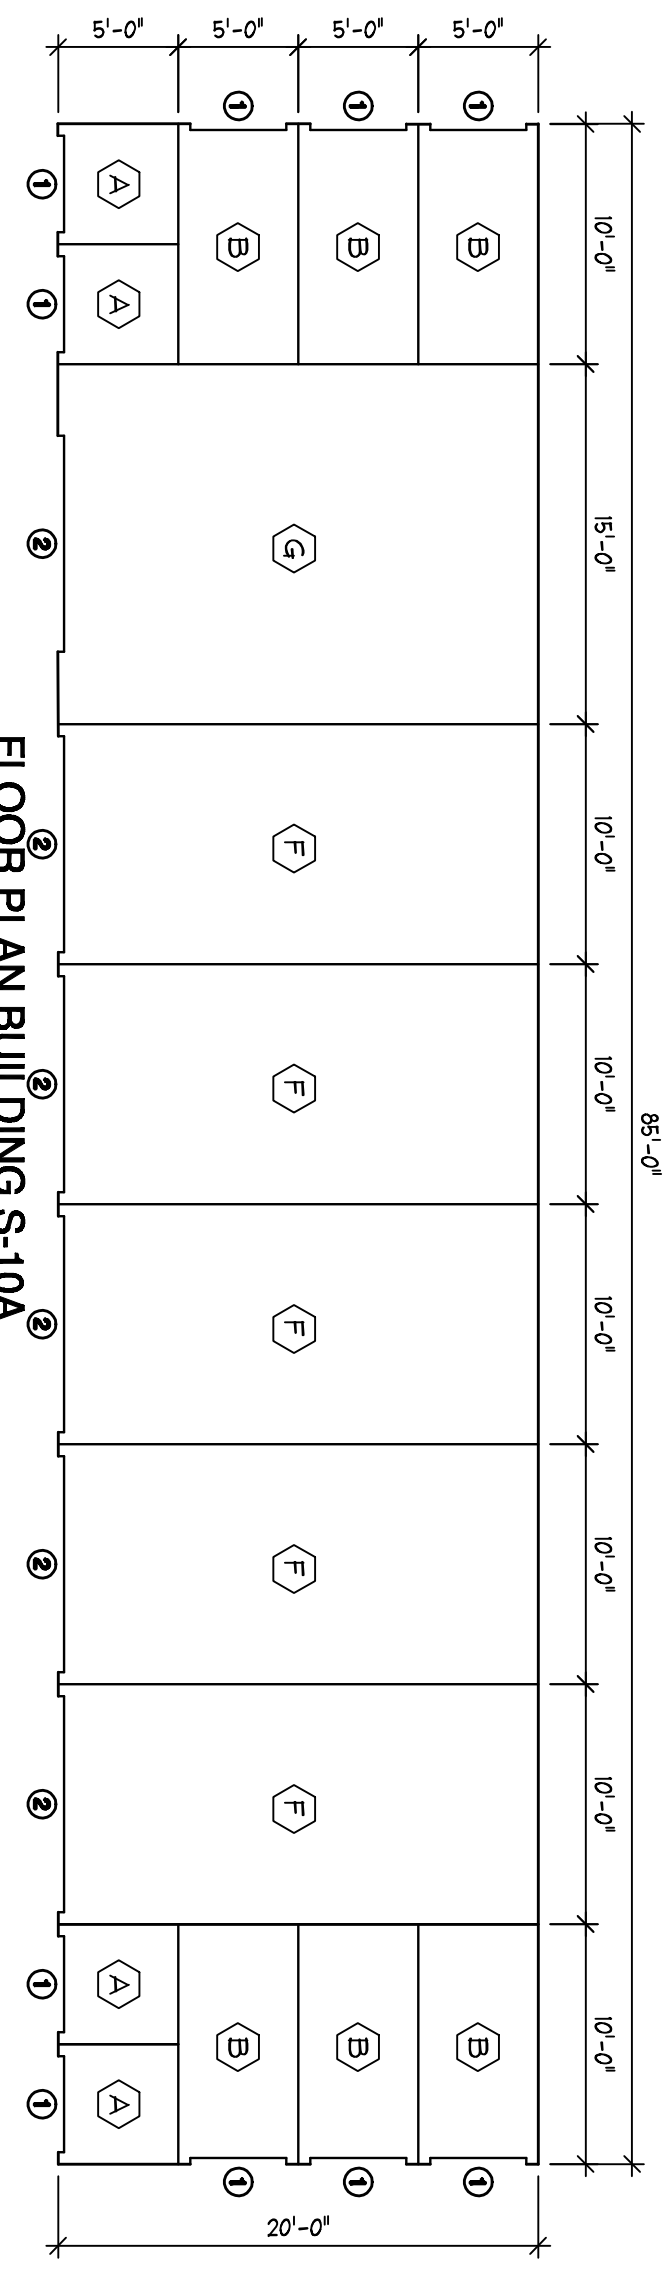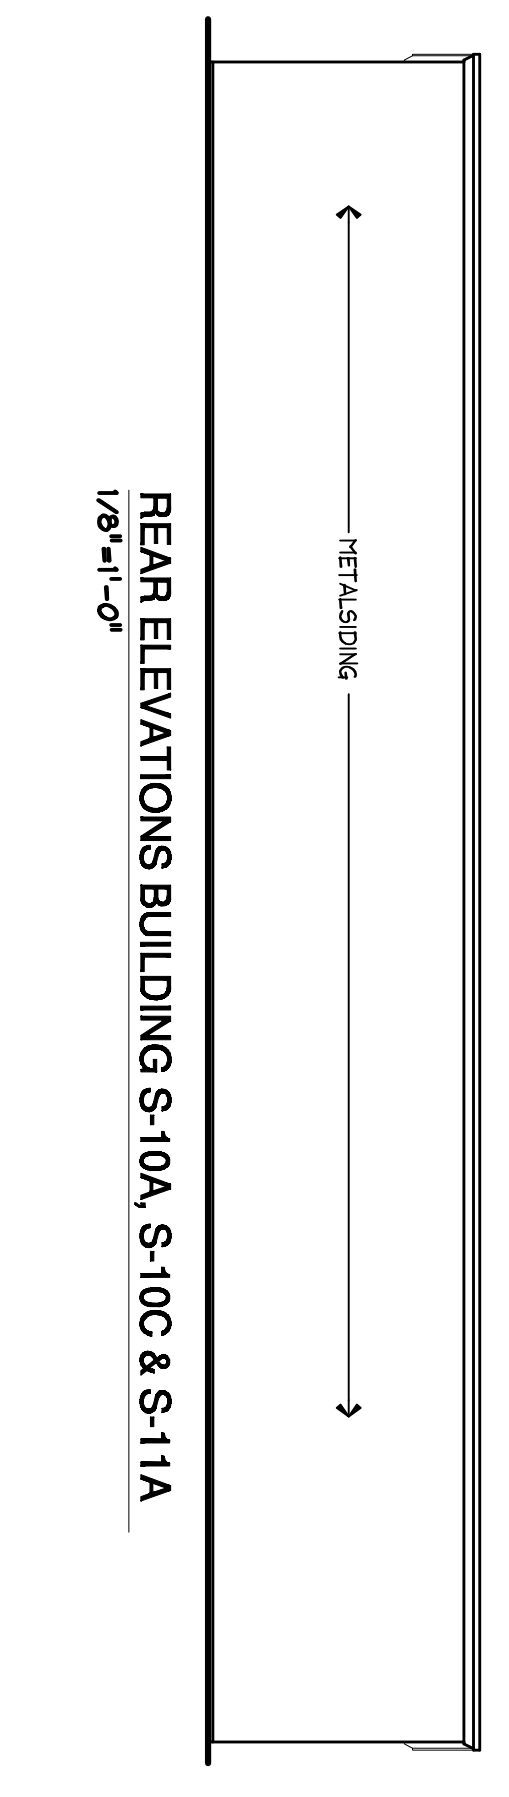


ALL DIMENSION AND MEASURE-
MENTS SHALL BE CHECKED AND
VERIFIED BY THE CONTRACTOR
AT THE SITE


ALL DIMENSION AND MEASURE-
MENTS SHALL BE CHECKED AND
VERIFIED BY THE CONTRACTOR
AT THE SITE

UNIT DIMENSION LEGEND			
LETTER	MIDTH	LENGTH	REMARKS
A	5'-0"	5'-0"	
B	5'-0"	10'-0"	
C	10'-0"	10'-0"	
D	10'-0"	15'-0"	
E	15'-0"	15'-0"	
F	10'-0"	20'-0"	
G	15'-0"	20'-0"	
H	10'-0"	30'-0"	
J	15'-0"	30'-0"	


UNIT DOOR LEGEND			
LETTER	MIDTH	HEIGHT	REMARKS
1	4'-0"	7'-0"	CHD
2	9'-0"	7'-0"	CHD

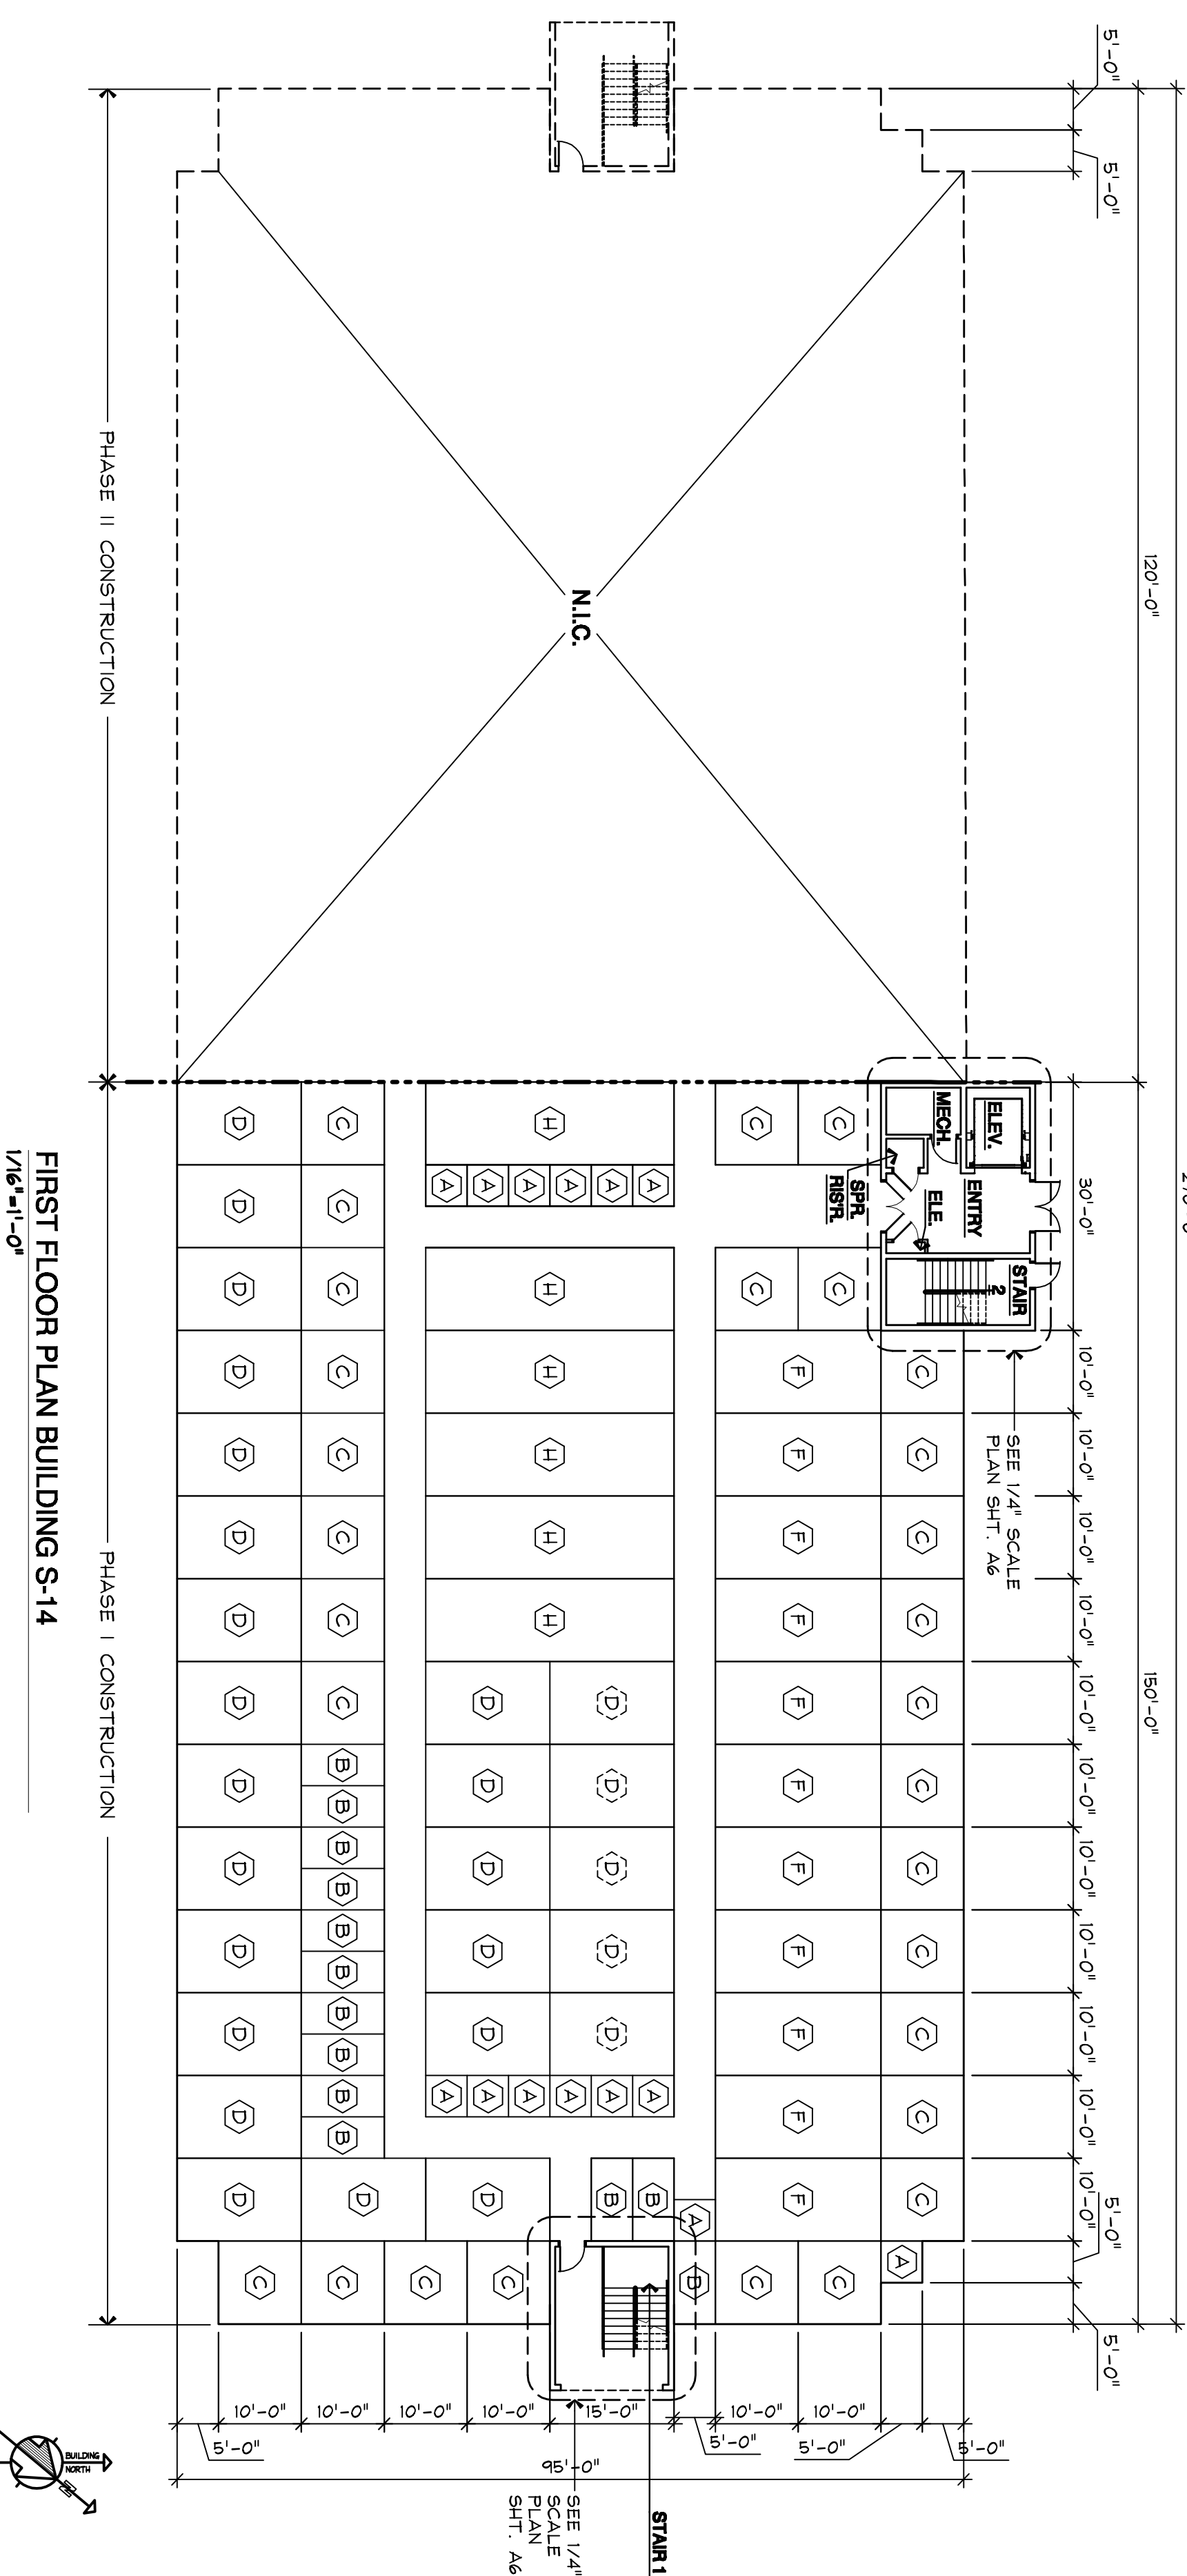

FIRST FLOOR PLAN BUILDING S-14
1/16"=1'-0"

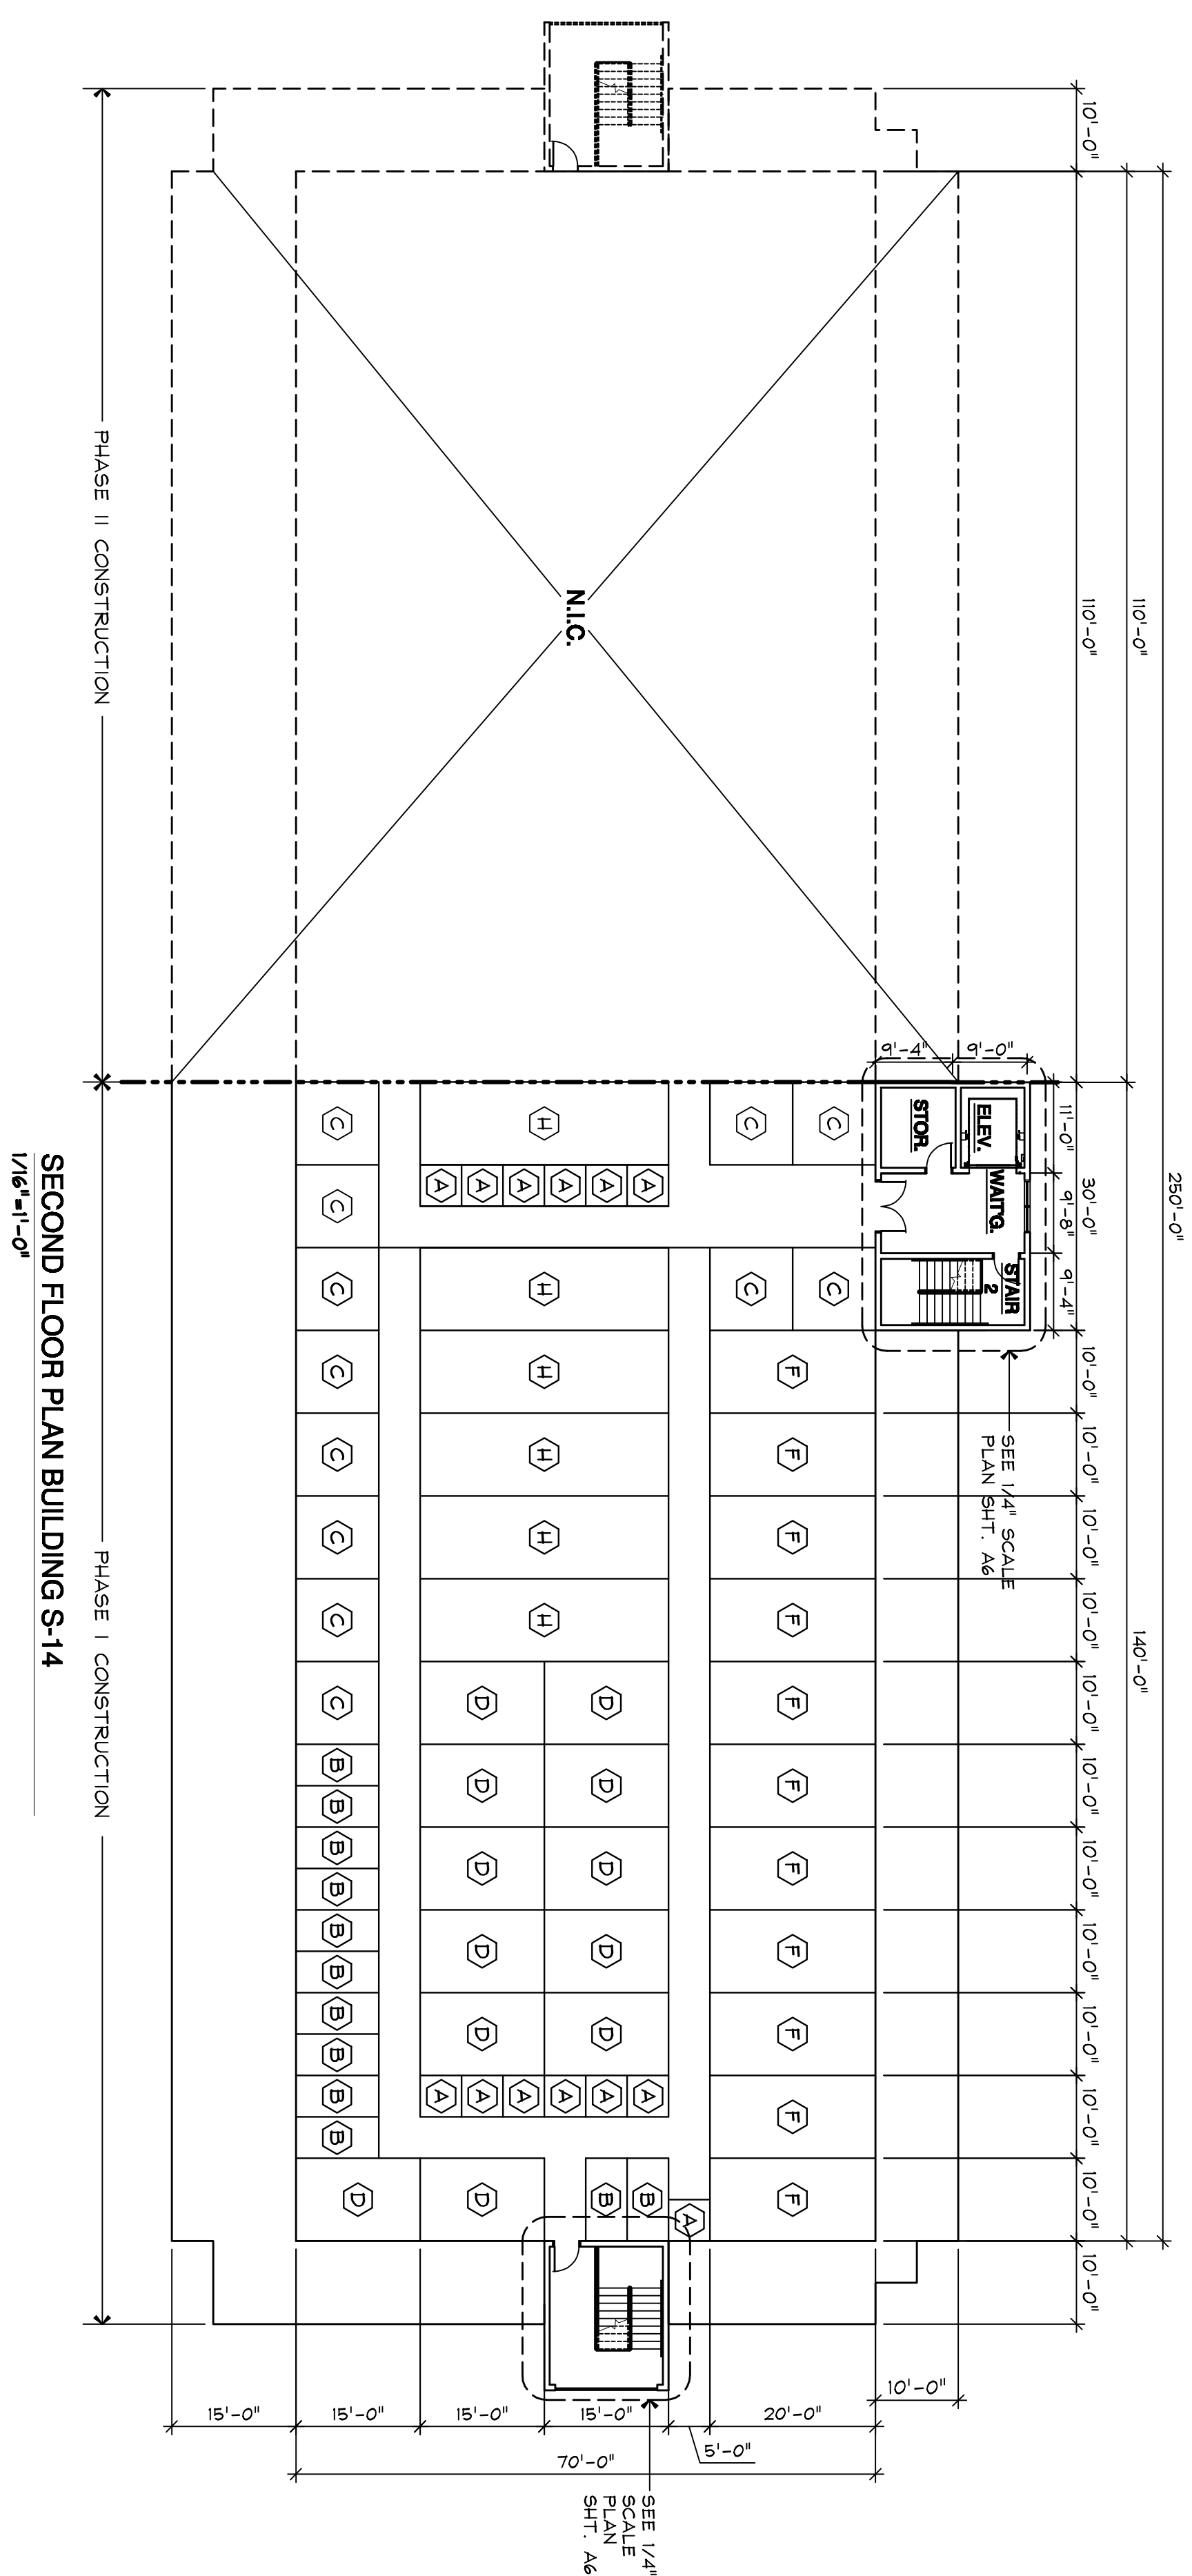

SECOND FLOOR PLAN BUILDING S-14
1/16"=1'-0"

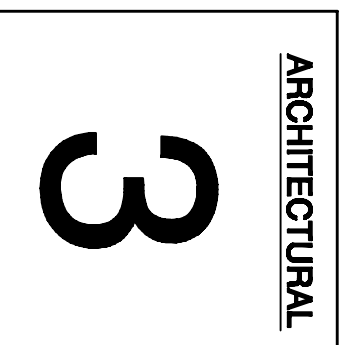



STORAGE BUILDING S-14 PLANS
NEW STORAGE FACILITIES FOR:
BLUFFTON SELF STORAGE
 12 OLIVER COURT
 BLUFFTON, BEAUFORT CO., SC

DATE: 11-06-14 SCALE: AS NOTED DRAWN BY: DB PROJECT NO: 1374
 CHECK'D BY: MG


MICHAEL GRIFFITH
 Architect
 P.O. Box 3527
 Bluffton, SC 29910
 843-915-4282

REVISIONS	COPYRIGHT
	THIS DRAWING IS THE PROPERTY OF MICHAEL GRIFFITH, ARCHITECT, AND MAY NOT BE REPRODUCED, COPIED IN WHOLE OR PART OR ALTERED WITHOUT WRITTEN PERMISSION FROM AUTHOR. IT IS NOT TO BE USED ON ANY OTHER PROJECT AND MUST BE RETURNED UPON REQUEST. OWNER AGREES TO PAY ALL DEFENSE COSTS AND HOLD HARMLESS THE ARCHITECT FROM DEFECTS FROM ALTERED DOCUMENTS.

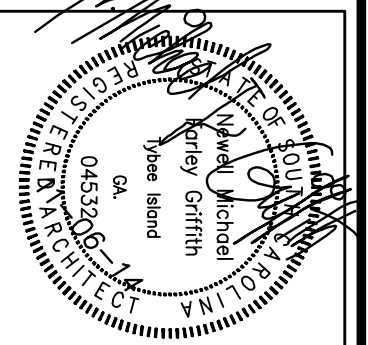


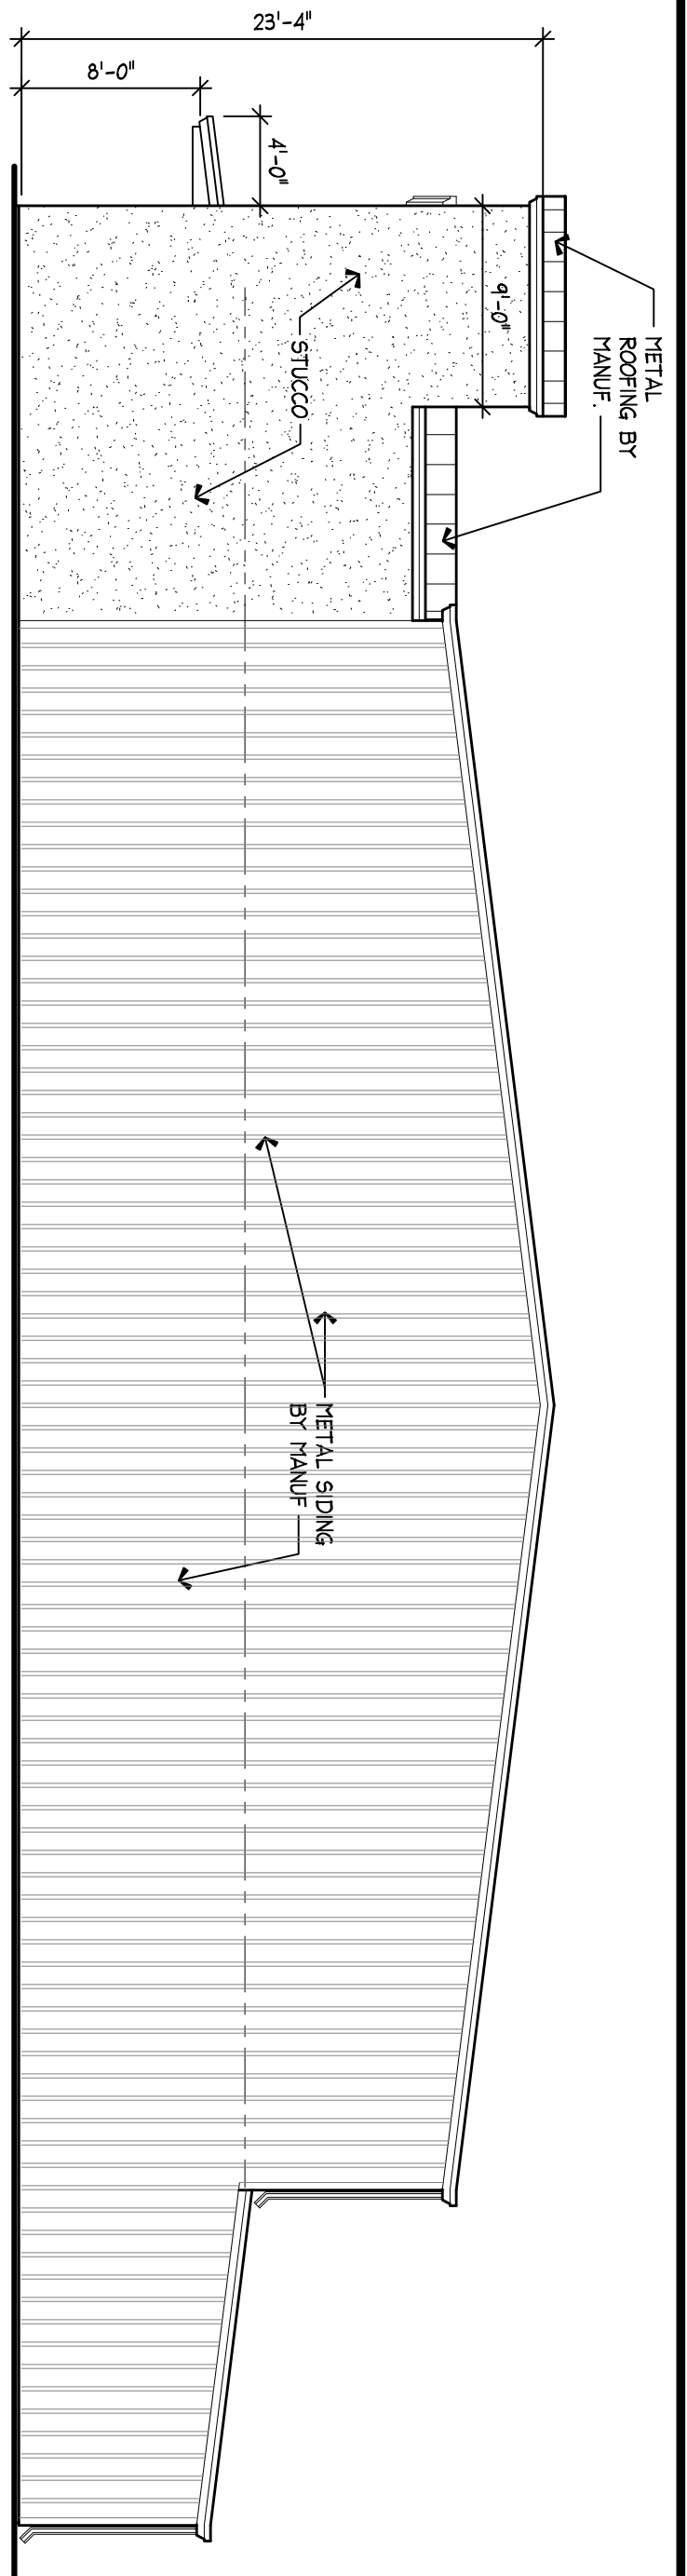


WEST ELEVATION BUILDING S-14 PHASE I
1/8"=1'-0" (FACING BUILDING S1 & OFFICE)

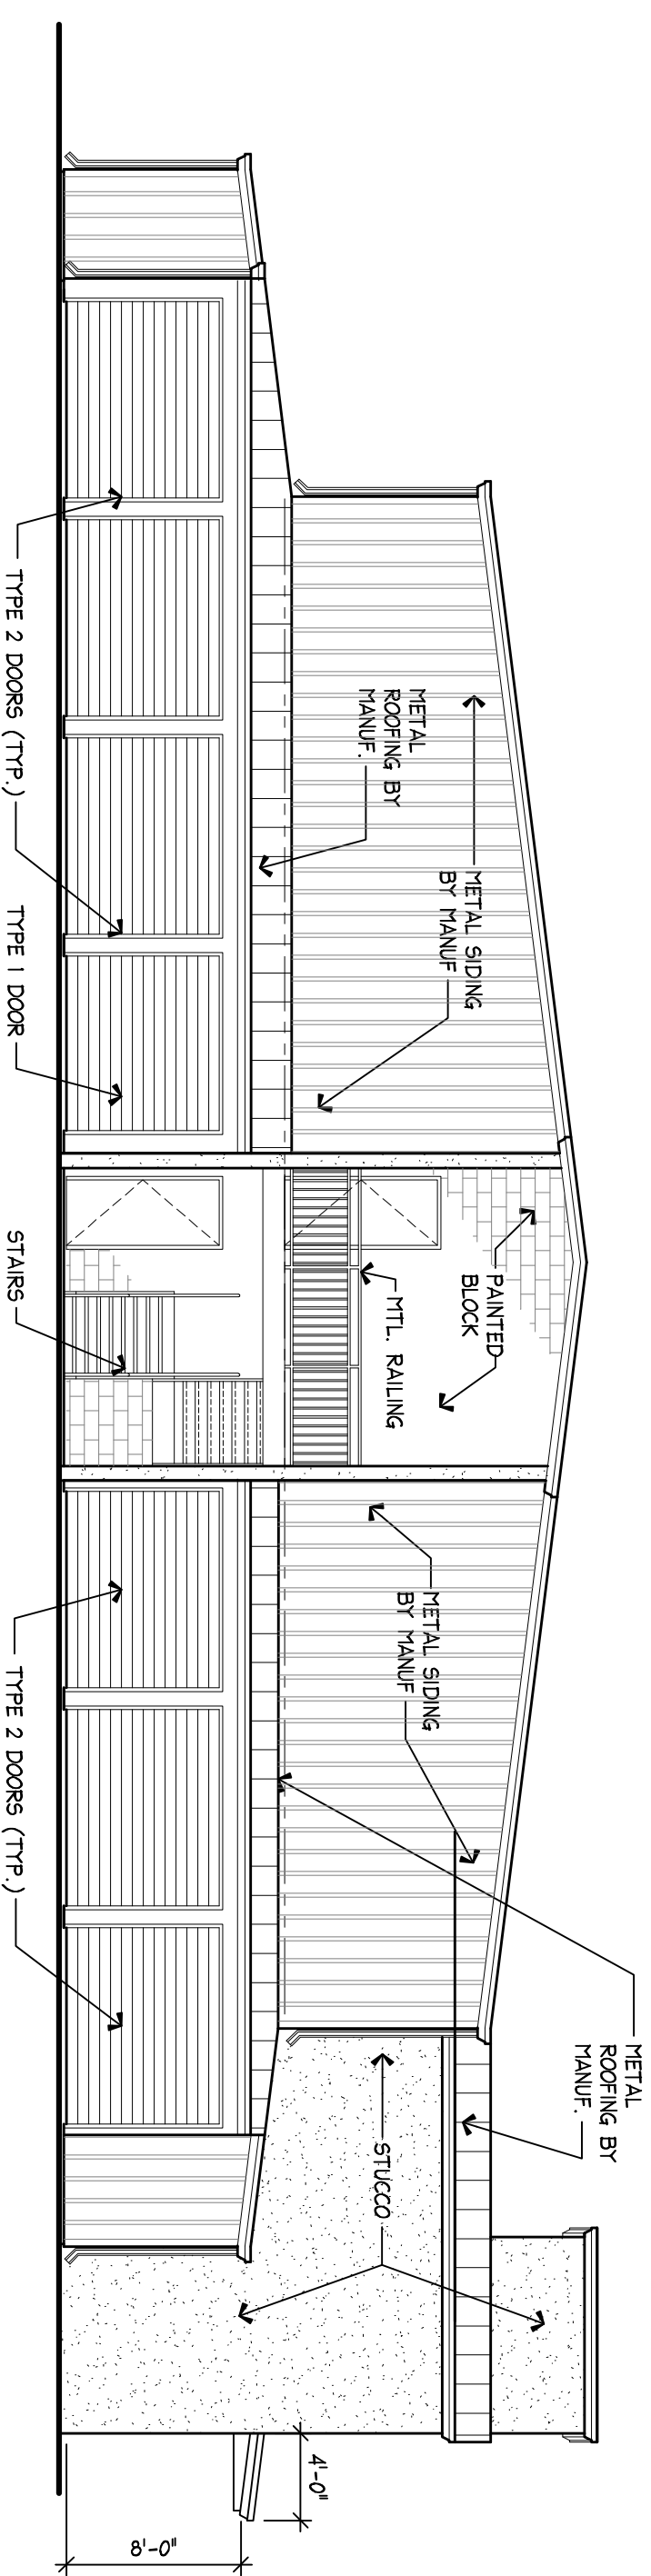

EAST ELEVATION BUILDING S-14 PHASE I
1/8"=1'-0" (FACING BUILDING S10)

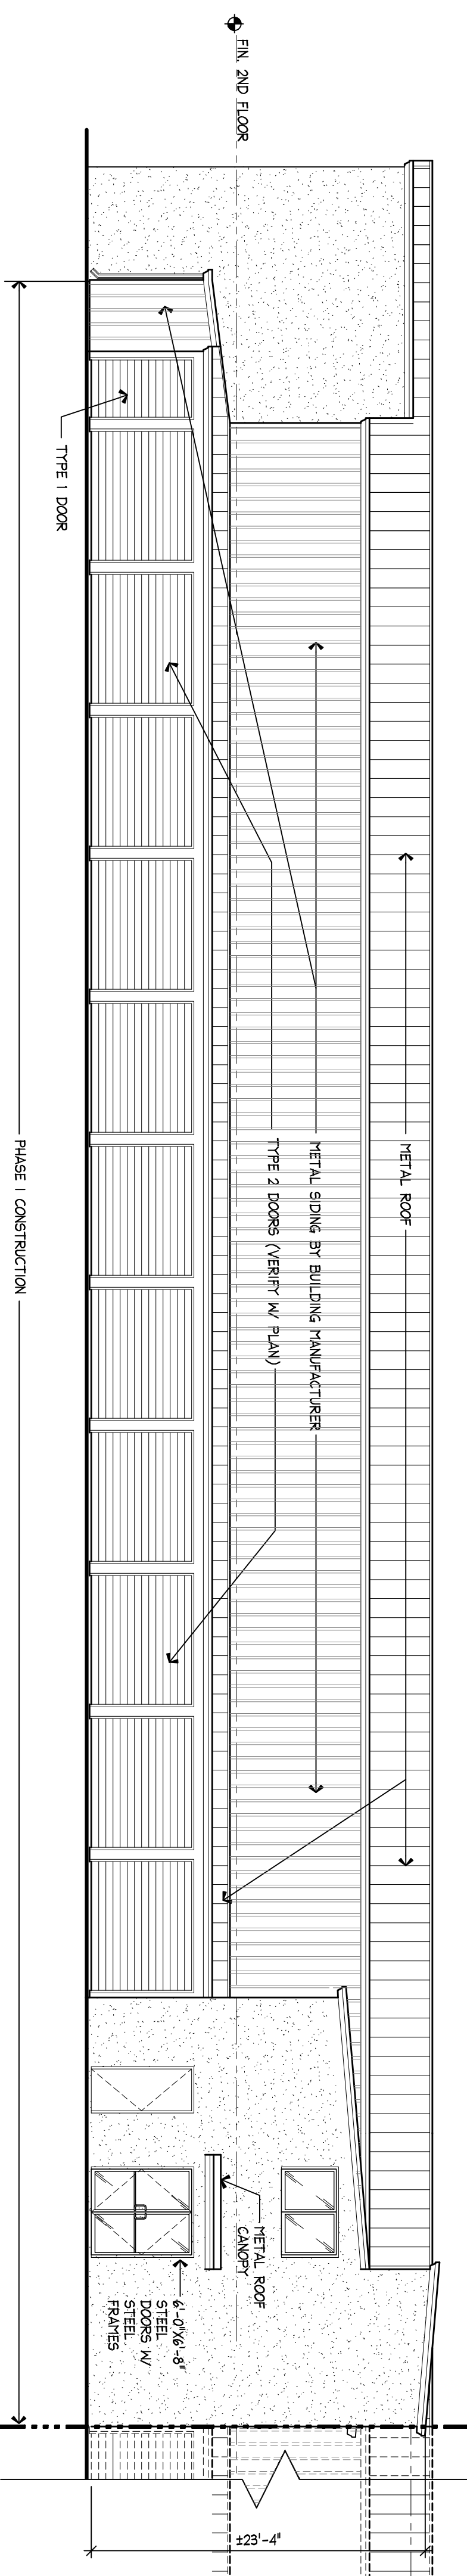


NORTH ELEVATION BUILDING S-14 PHASE I
1/8"=1'-0" (FACING RIV PARKING)

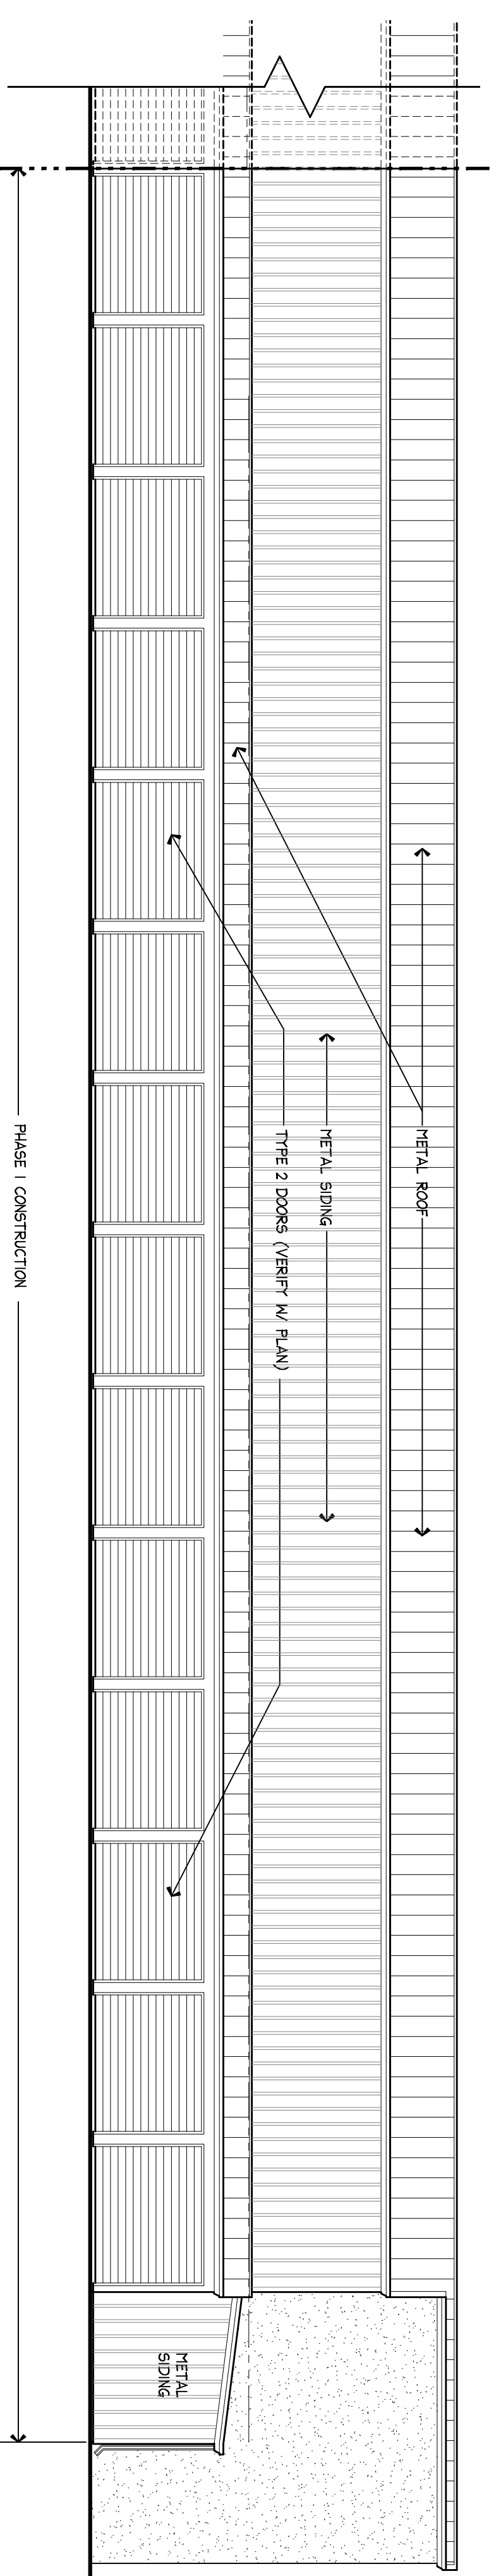

SOUTH ELEVATION BUILDING S-14 PHASE I
1/8"=1'-0" (FACING BUILDING S-11 & LAGOON)

ALL DIMENSION AND MEASURE-
MENTS SHALL BE CHECKED AND
VERIFIED BY THE CONTRACTOR
AT THE SITE

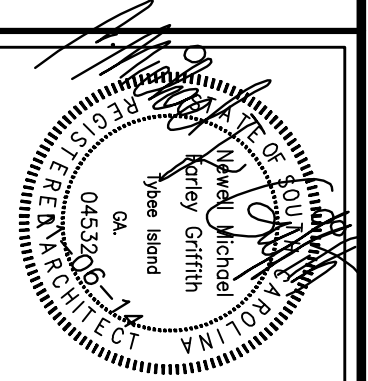


THIS DRAWING IS THE PROPERTY OF
MICHAEL GRIFFITH ARCHITECT, AND MAY
NOT BE REPRODUCED, COPIED IN
WHOLE OR PART OR ALTERED WITHOUT
WRITTEN PERMISSION FROM AUTHOR. IT
IS NOT TO BE USED ON ANY OTHER
PROJECT AND MUST BE RETURNED
UPON REQUEST. OWNER AGREES TO
PAY ALL DEFENSE COSTS AND HOLD
HARMLESS THE ARCHITECT FROM
DEFECTS FROM ALTERED DOCUMENTS





REVISIONS
COPYRIGHT

MICHAEL GRIFFITH
Architect
P.O. Box 3527
Bluffton, SC 29910
843-615-4282

STORAGE BUILDING S-14 ELEVATIONS
NEW STORAGE FACILITIES FOR:
BLUFFTON SELF STORAGE
12 OLIVER COURT
BLUFFTON, BEAUFORT CO., SC

DATE: 11-06-14
SCALE: AS NOTED
DRAWN BY: DB
CHECK'D BY: MG
PROJECT NO: 1374

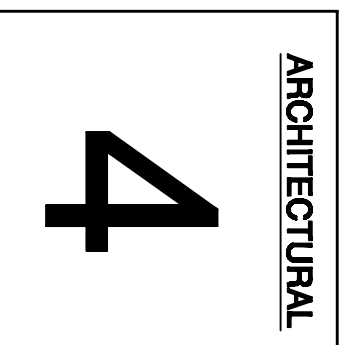

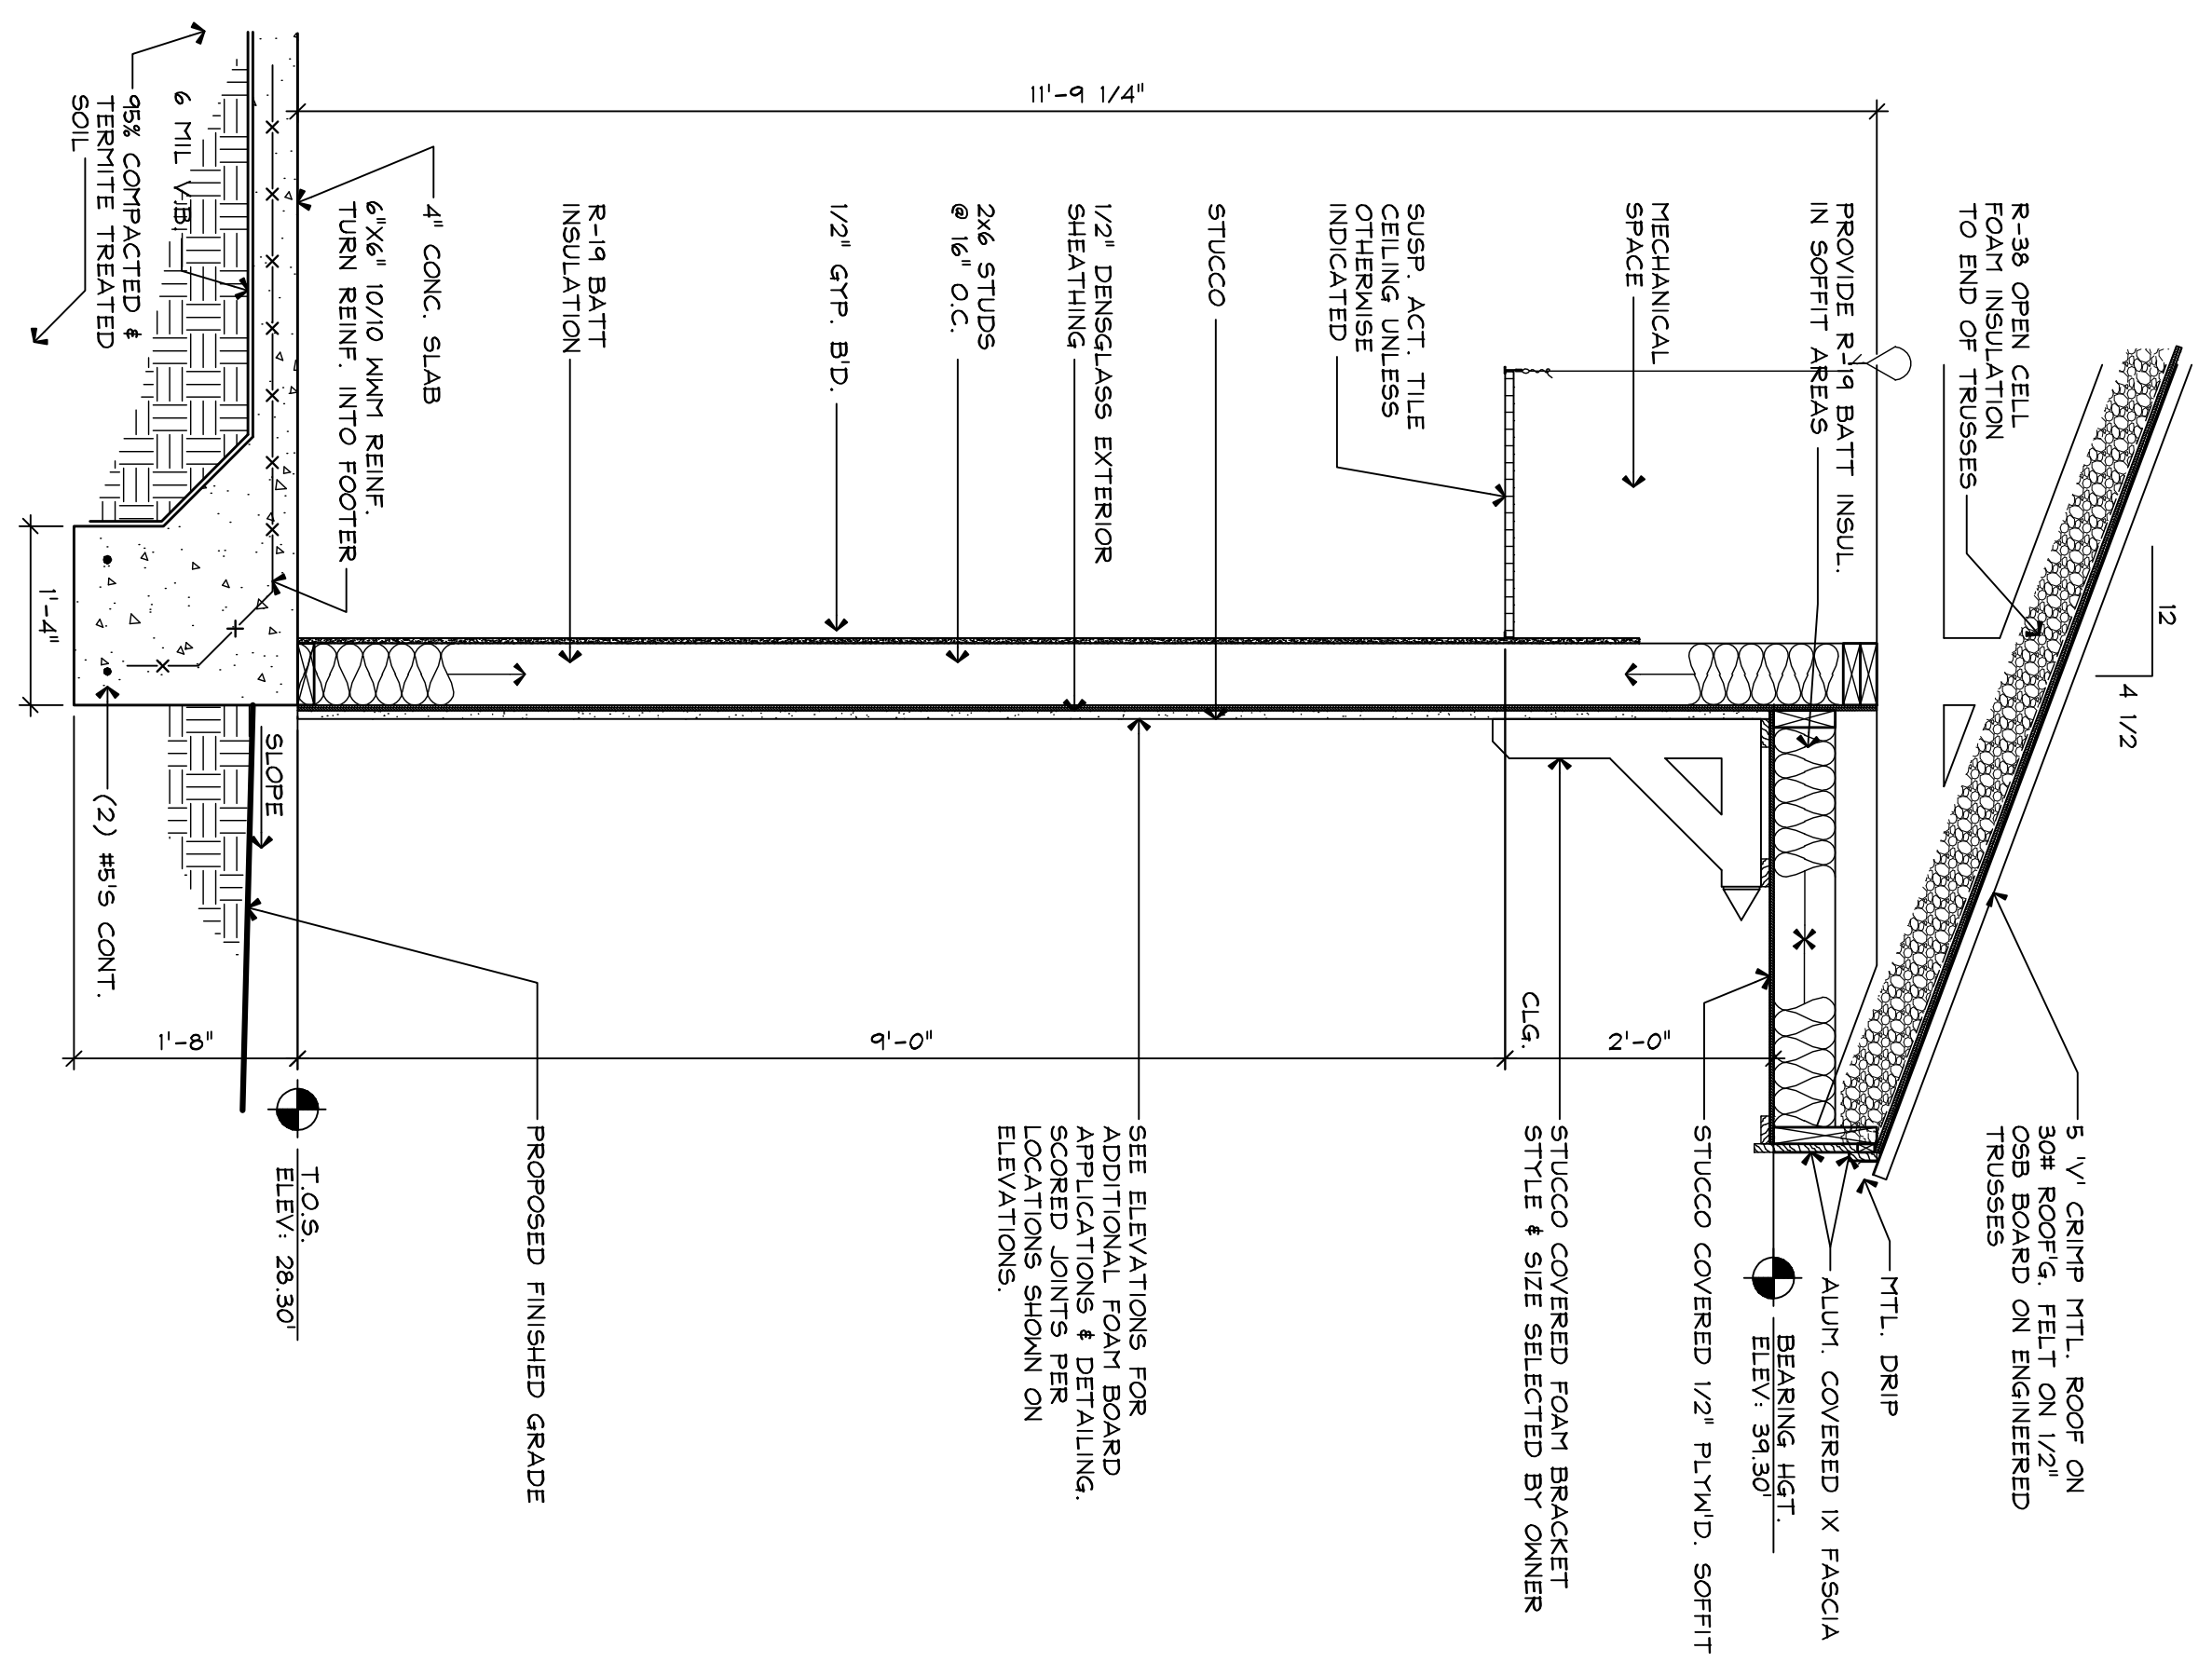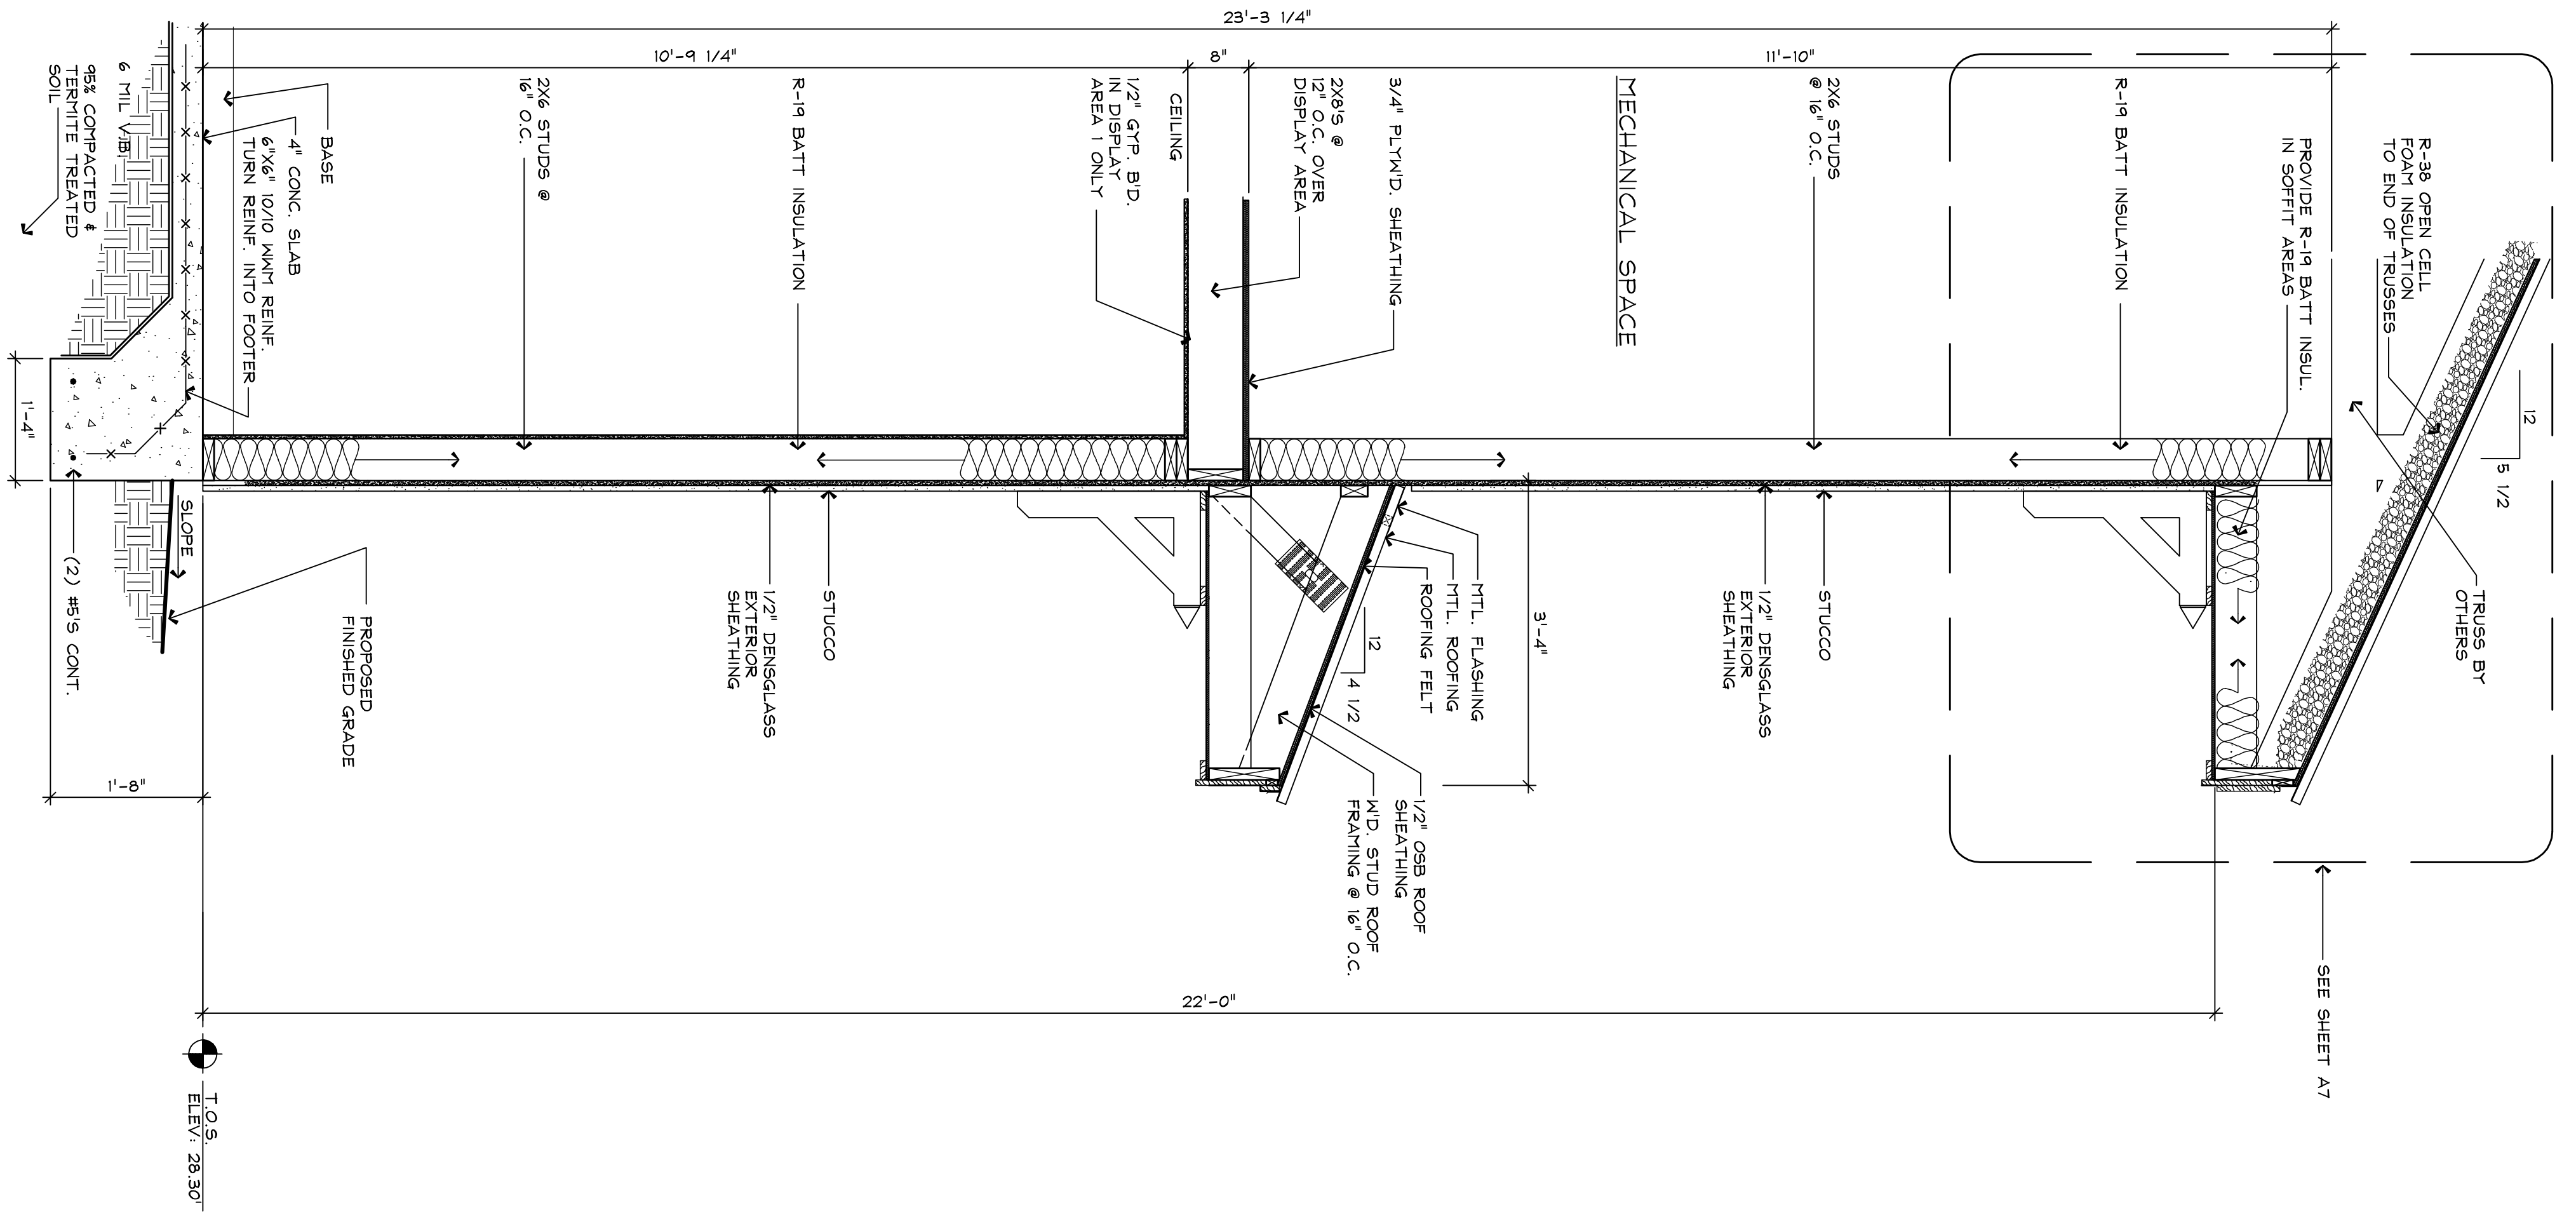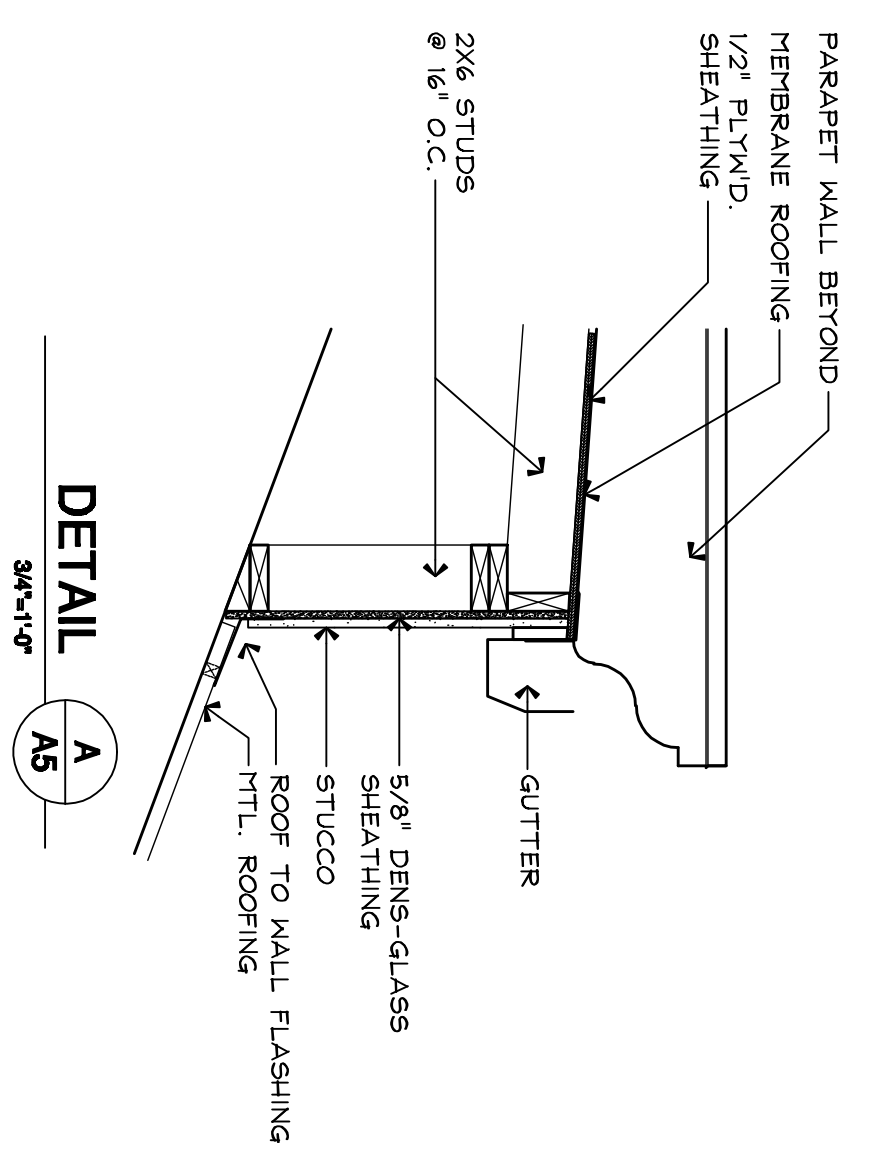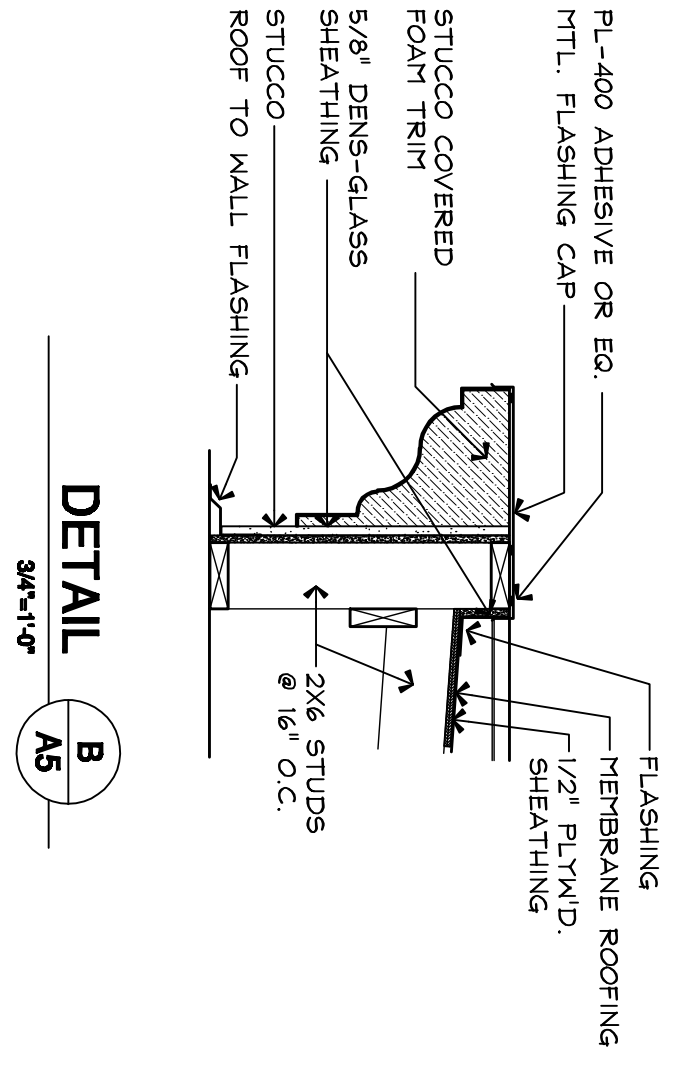

ALL DIMENSION AND MEASUREMENTS SHALL BE CHECKED AND VERIFIED BY THE CONTRACTOR AT THE SITE

DISPLAY AREA 1 EXTERIOR WALL SECTION 2

TYPICAL WALL SECTION 1

SALES OFFICE WALL SECTIONS & DETAILS


**NEW STORAGE FACILITIES FOR:
BLUFFTON SELF STORAGE**
12 OLIVER COURT
BLUFFTON, BEAUFORT CO., SC

MICHAEL GRIFFITH
Architect
P.O. Box 3527
Bluffton, SC 29910
843-615-4282


REVISIONS

COPYRIGHT

THIS DRAWING IS THE PROPERTY OF MICHAEL GRIFFITH ARCHITECT, AND MAY NOT BE REPRODUCED, COPIED IN WHOLE OR PART OR ALTERED WITHOUT WRITTEN PERMISSION FROM AUTHORITY. IT IS NOT TO BE USED ON ANY OTHER PROJECT AND MUST BE RETURNED UPON REQUEST. OWNER AGREES TO PAY ALL DEFENSE COSTS AND HOLD HARMLESS THE ARCHITECT FROM DEFECTS FROM ALTERED DOCUMENTS.

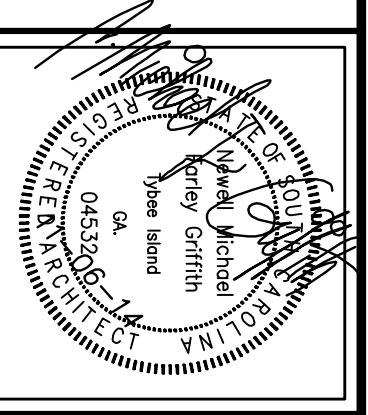


DATE: 11-06-14 SCALE: AS NOTED DRAWN BY: DB CHECK'D BY: MG PROJECT NO: 1374








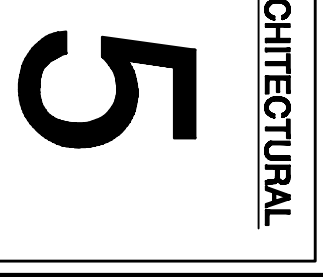


STEEL WALL NO.	STEEL WALL NO.	H (ft)	T (ft)	NO. OF ANCHOR BOLTS	TOP OF WALL SCREWS
SWW12A	80	31/2	21 1/2	4	6
SWW12B	80	31/2	21 1/2	4	6
SWW12C	80	31/2	21 1/2	4	6
SWW13A	105	1/4	5 1/2	2	12
SWW13B	105	1/4	5 1/2	2	12
SWW13C	105	1/4	5 1/2	2	12
TABLE NOTES:
1. USE 2X6 STUDS PROVIDED WITH WALL.
2. SEE SHEET SWW FOR ANCHORAGE SOLUTIONS.

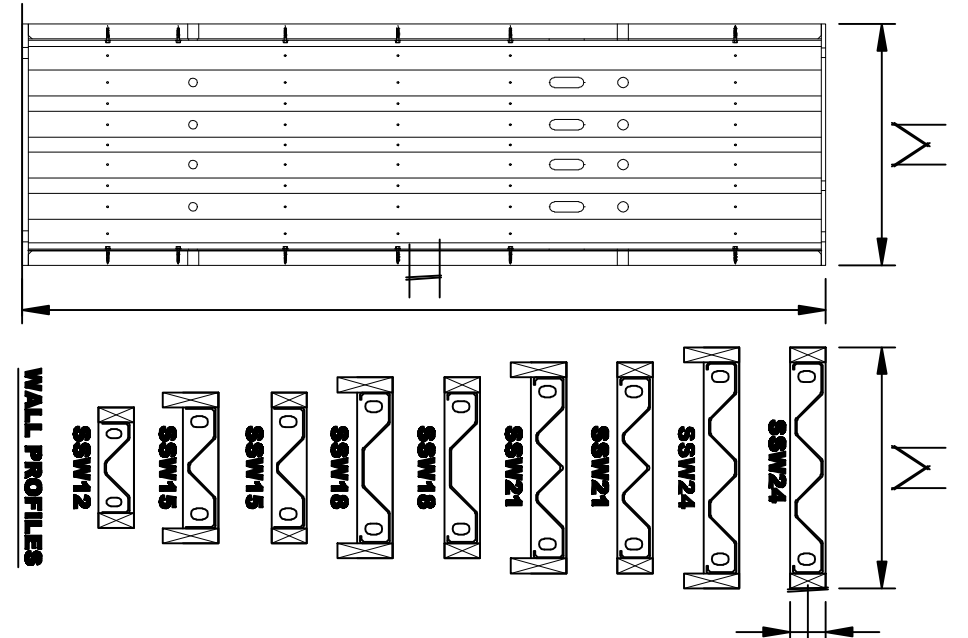

STEEL WALL NO.	STEEL WALL NO.	H (ft)	T (ft)	NO. OF ANCHOR BOLTS	TOP OF WALL SCREWS
SWW12A	80	31/2	21 1/2	4	6
SWW12B	80	31/2	21 1/2	4	6
SWW12C	80	31/2	21 1/2	4	6
SWW13A	105	1/4	5 1/2	2	12
SWW13B	105	1/4	5 1/2	2	12
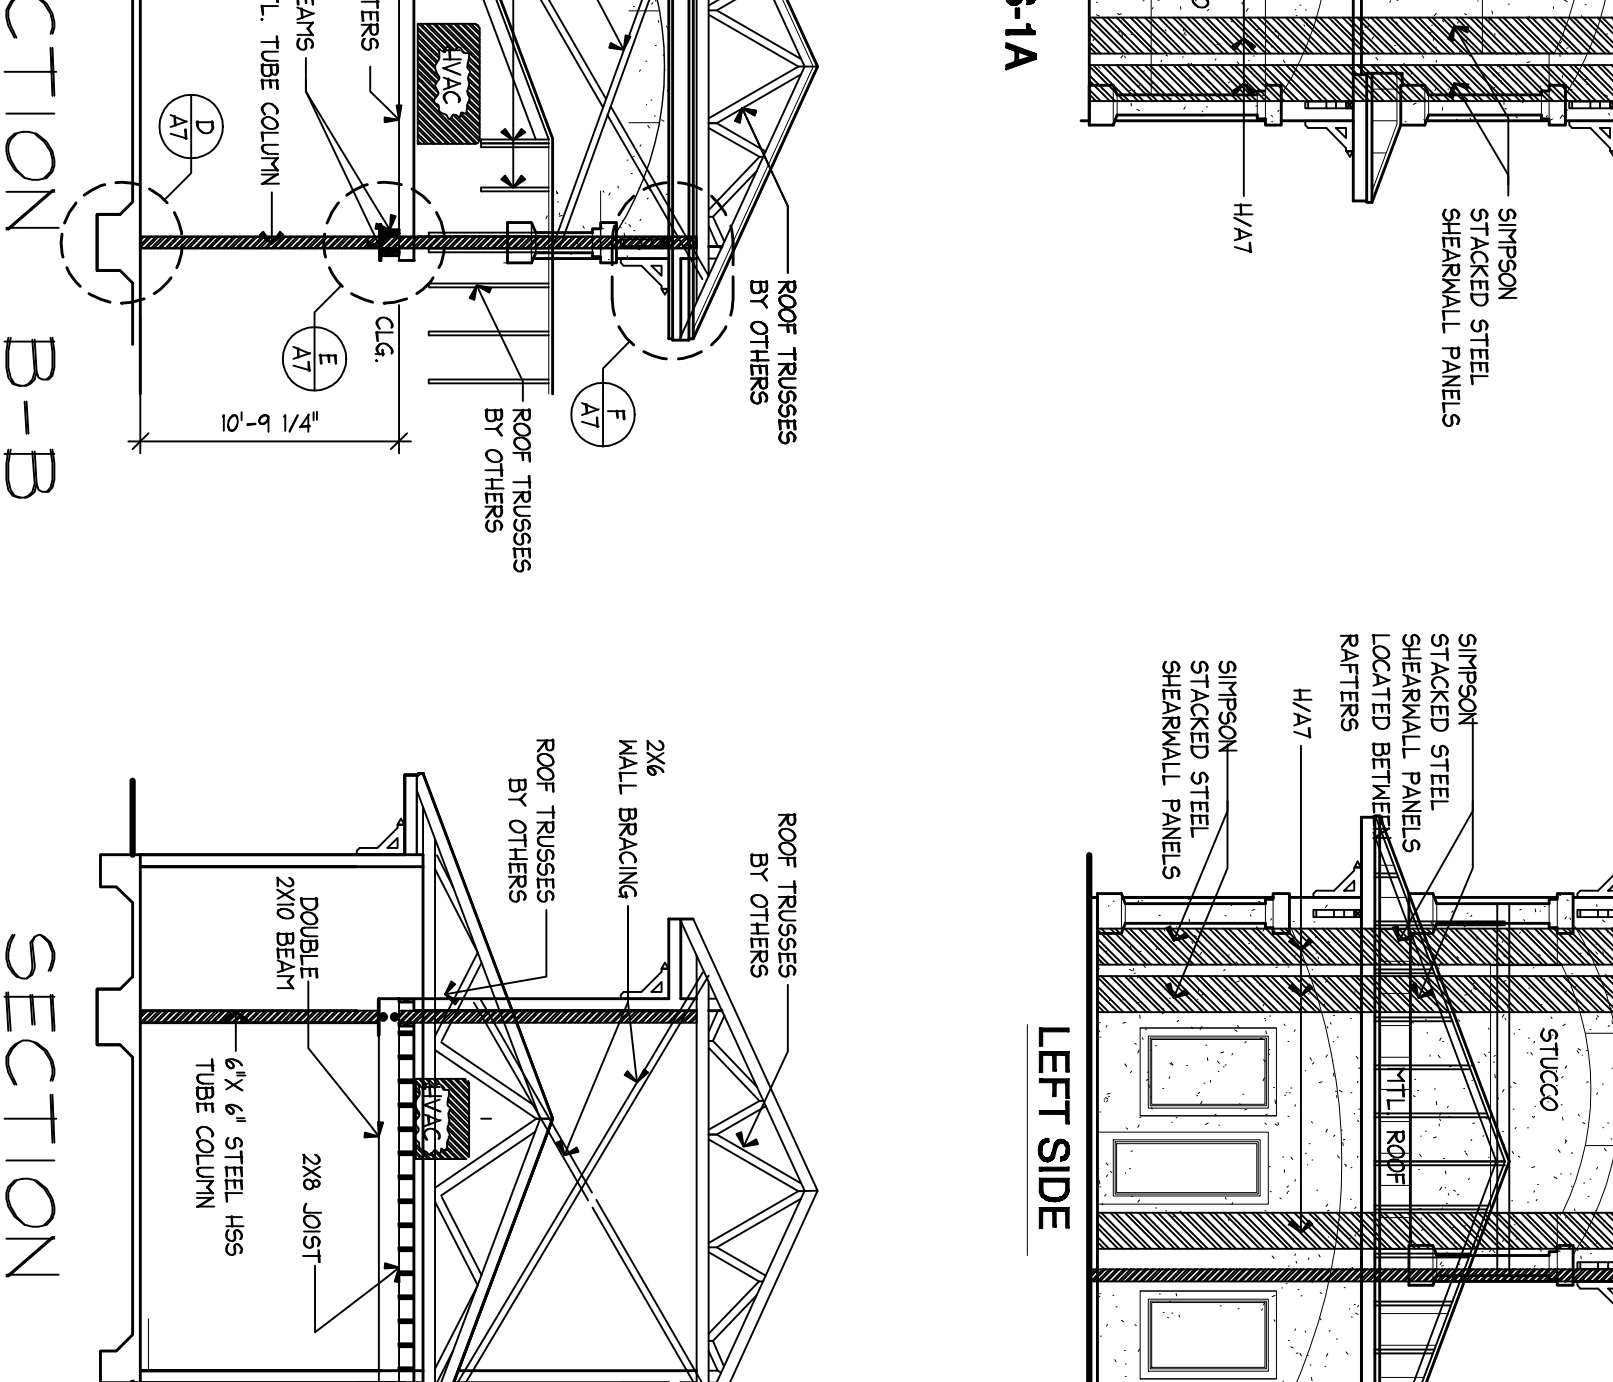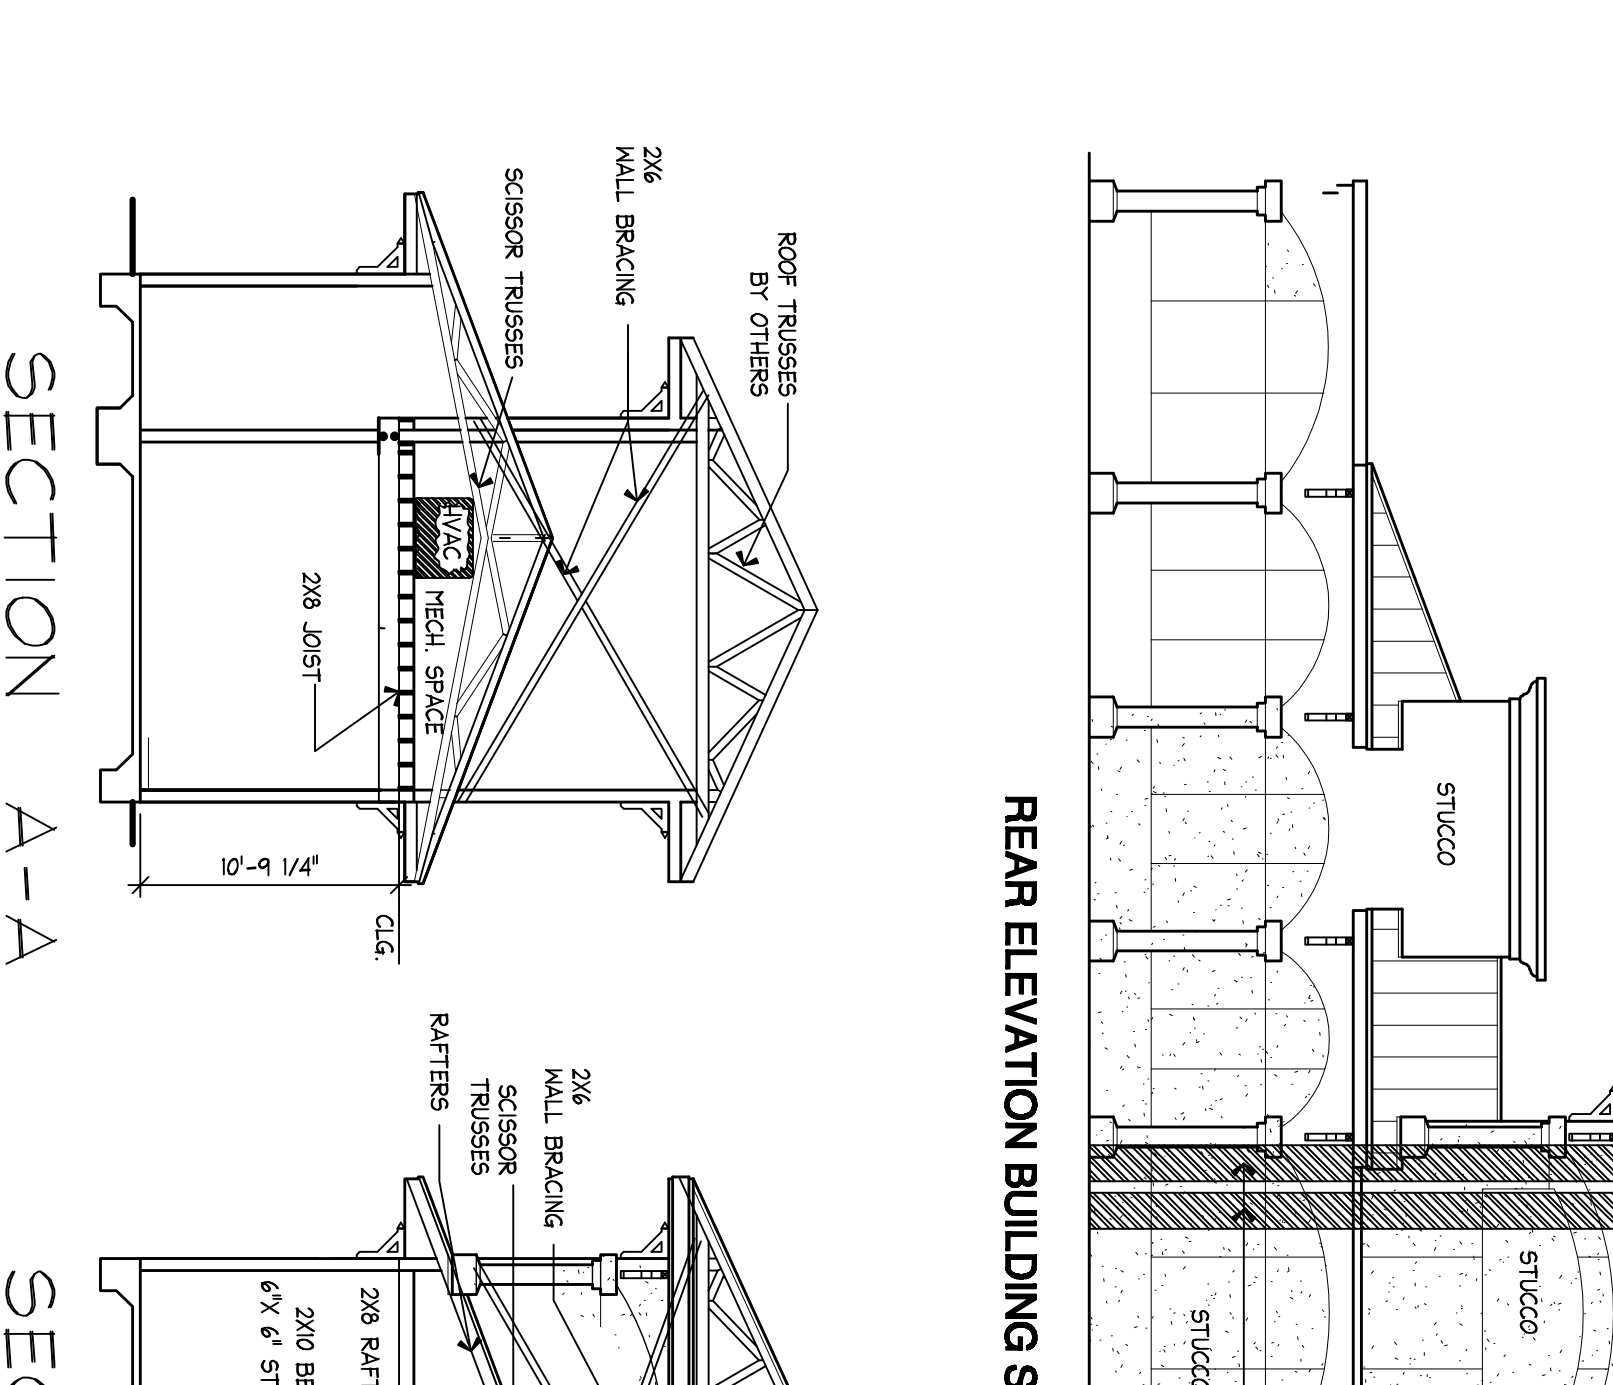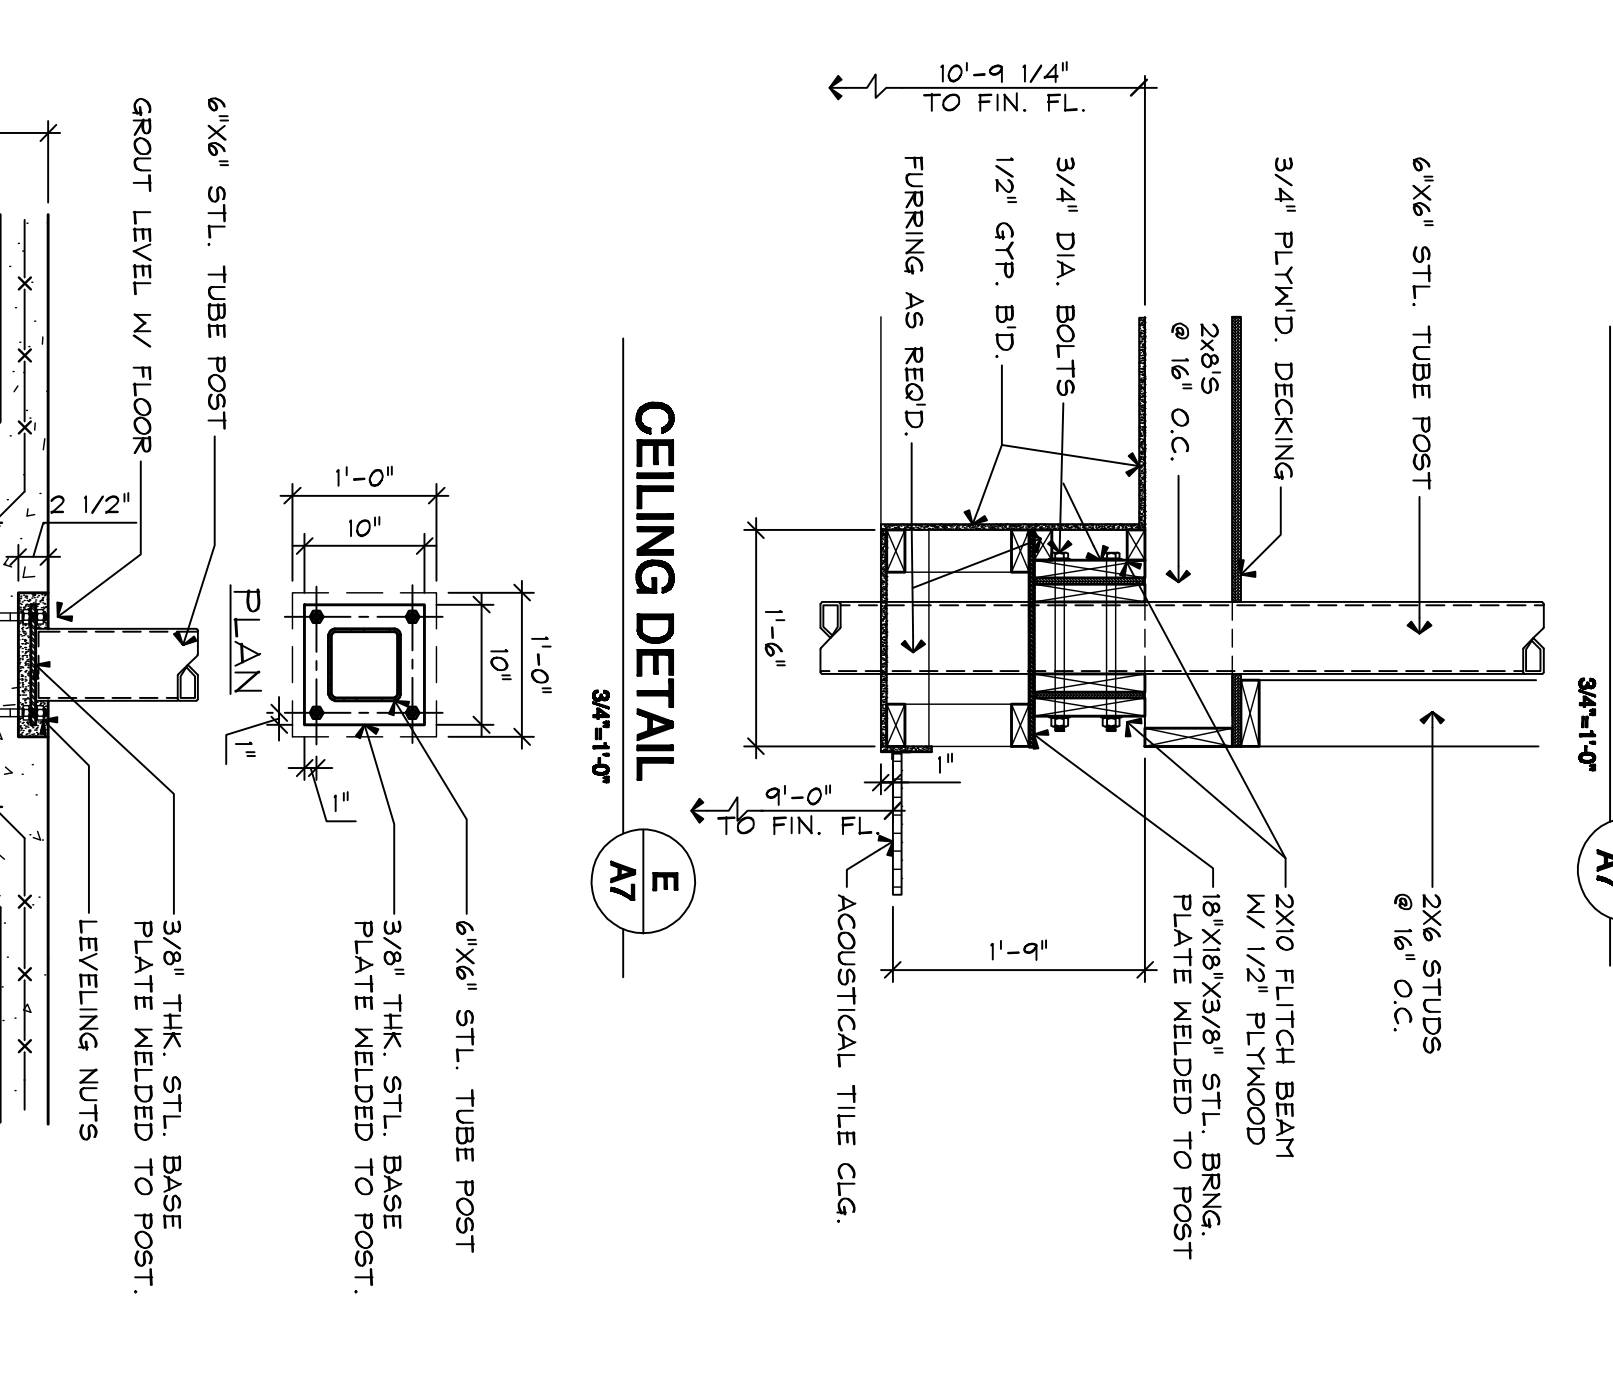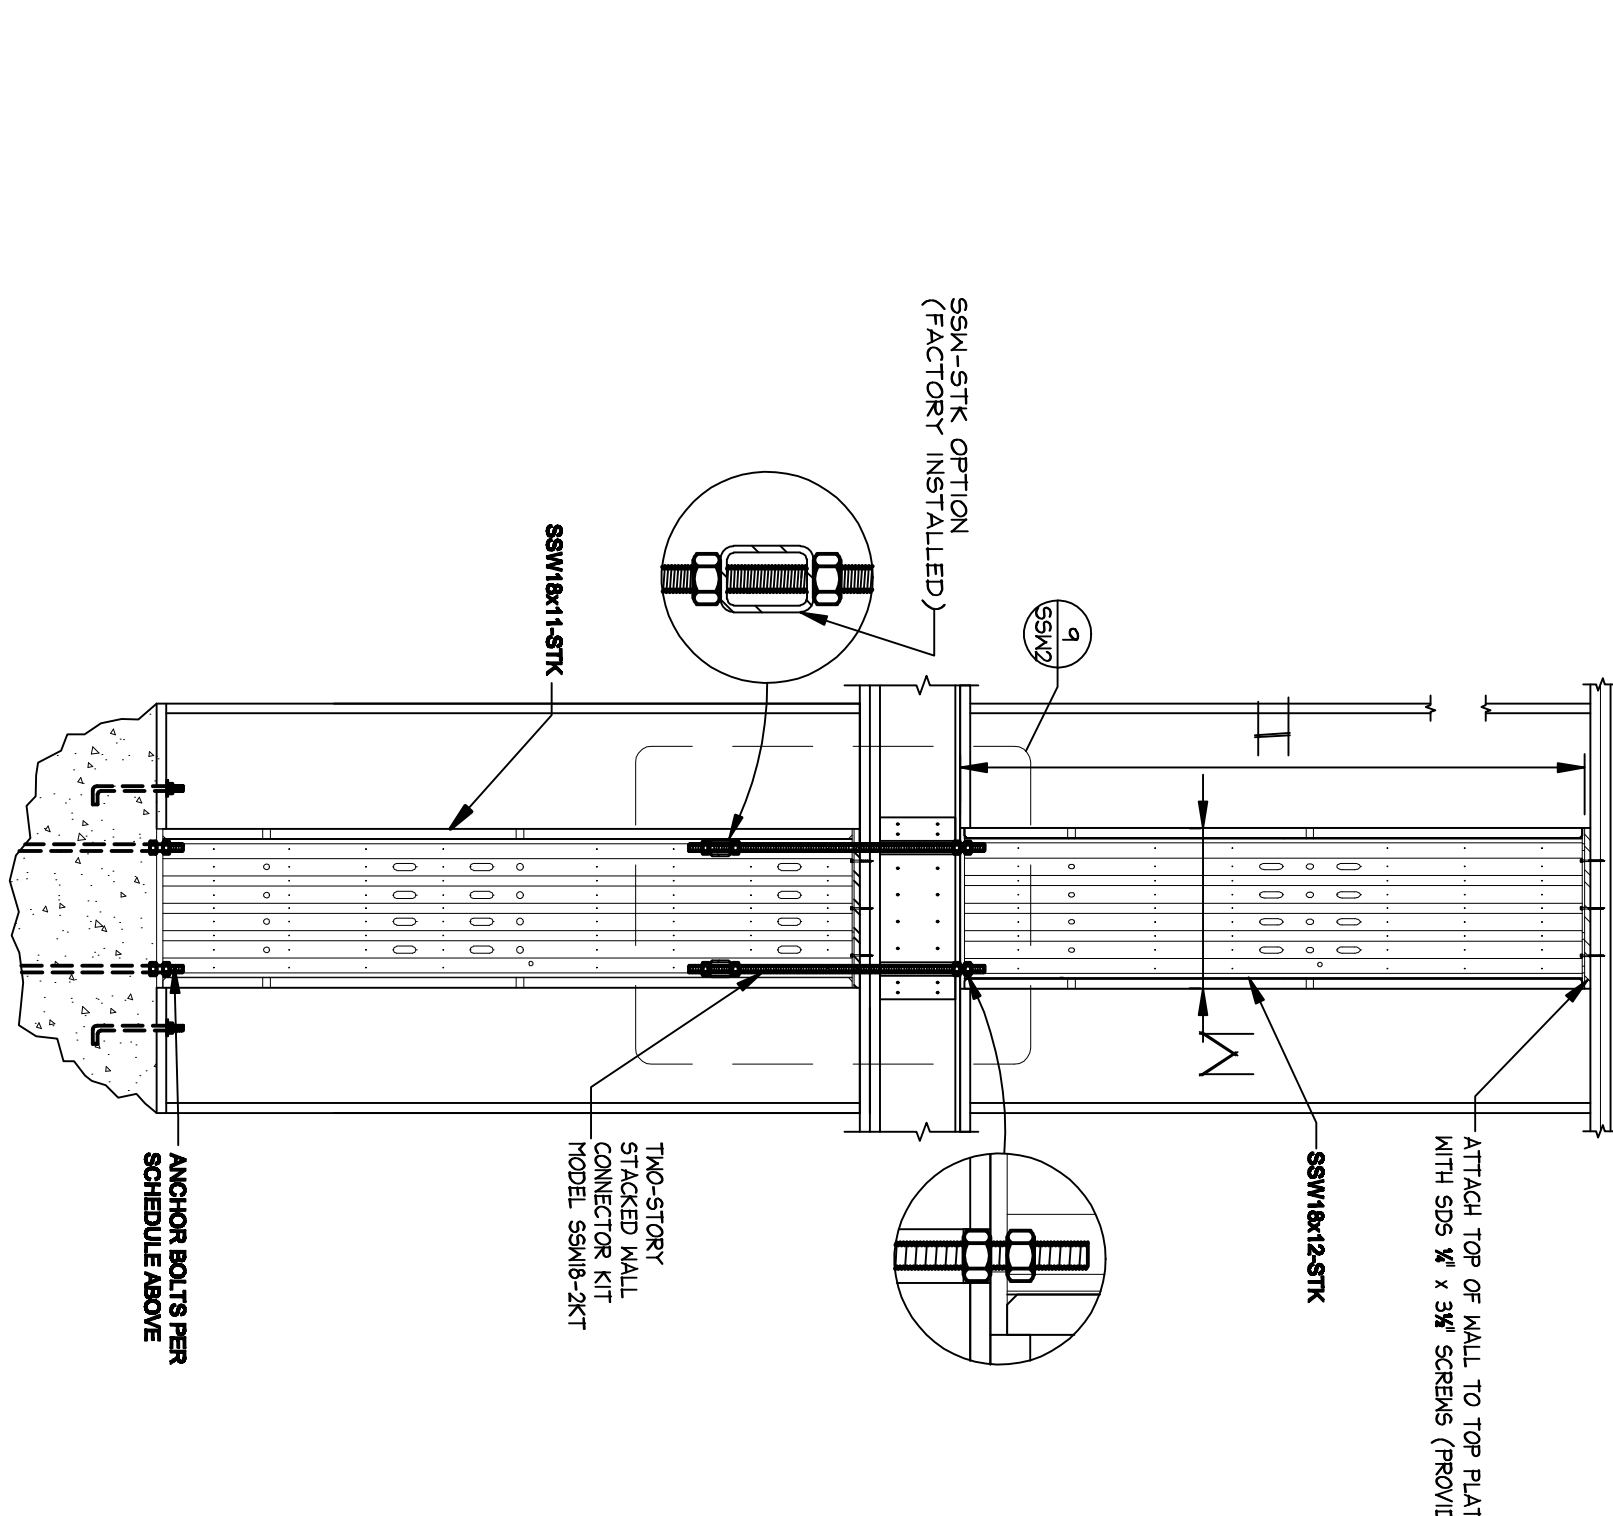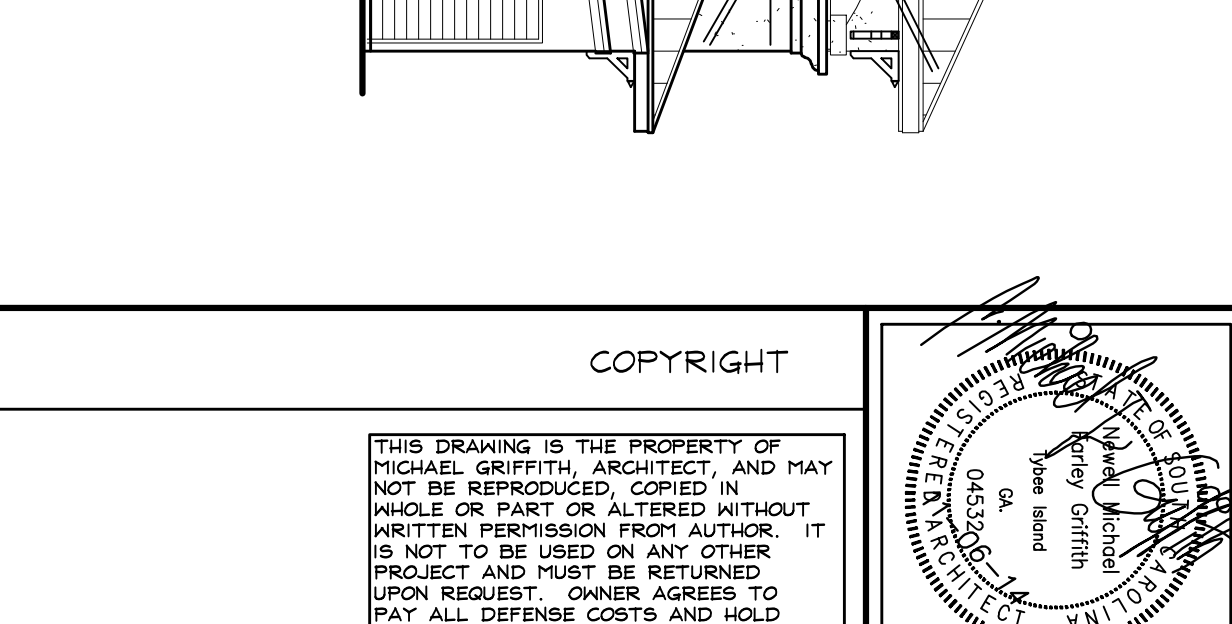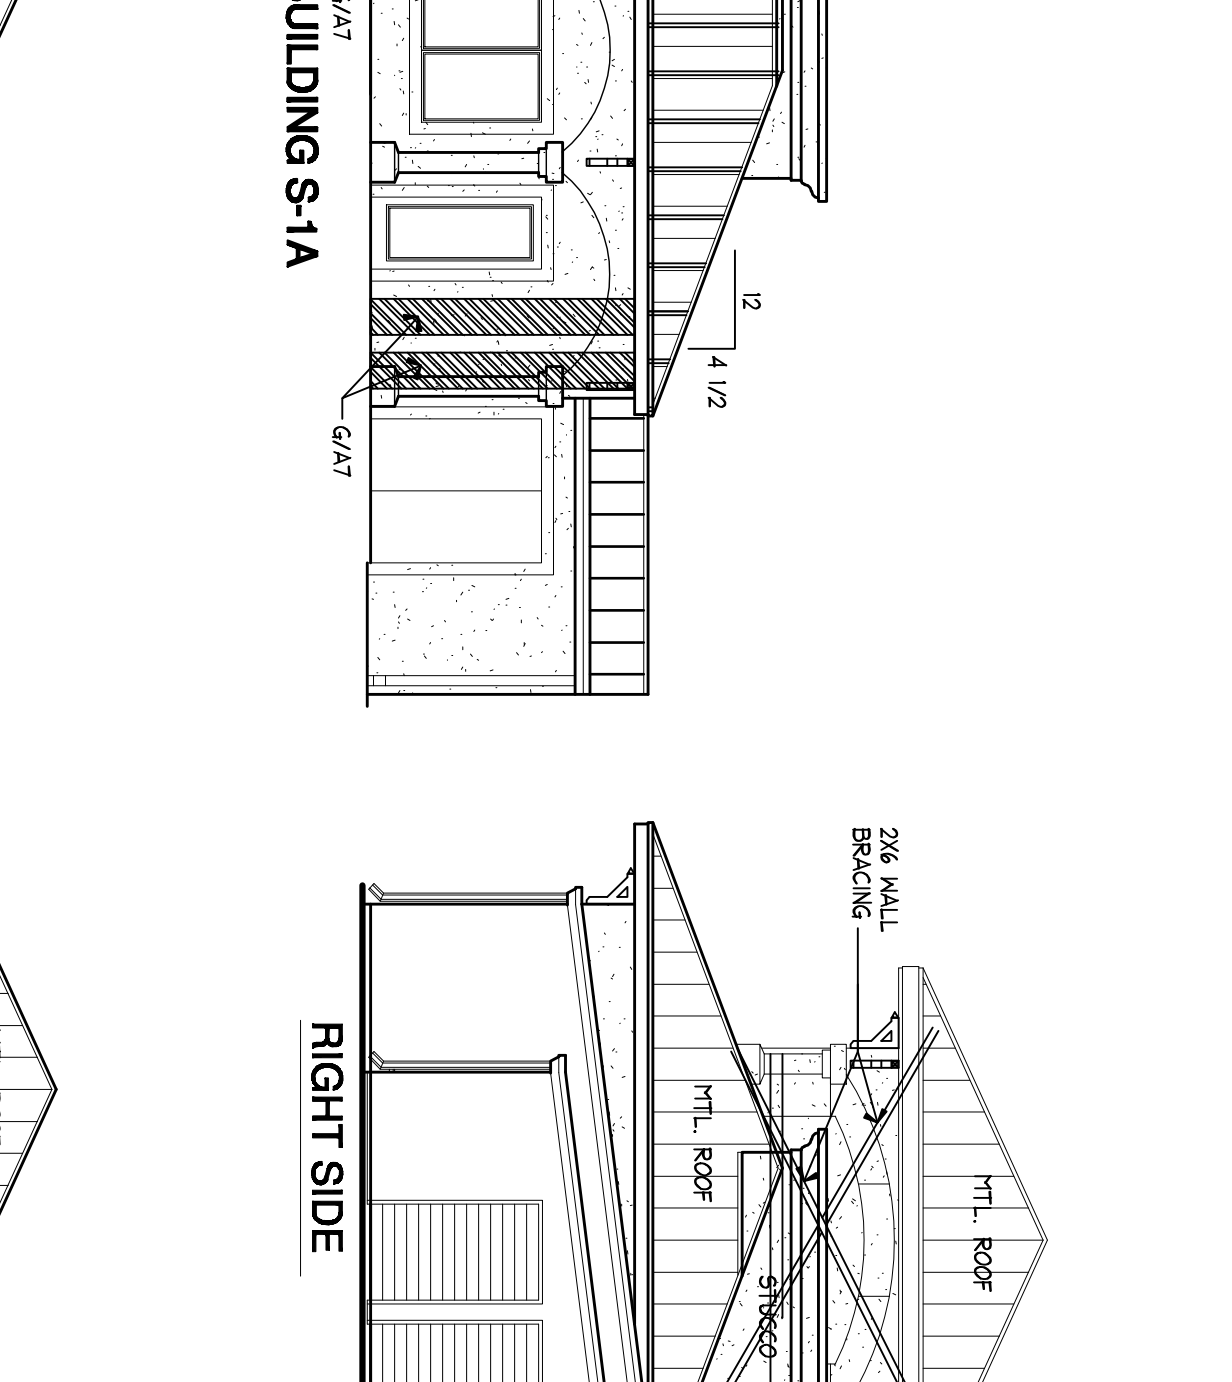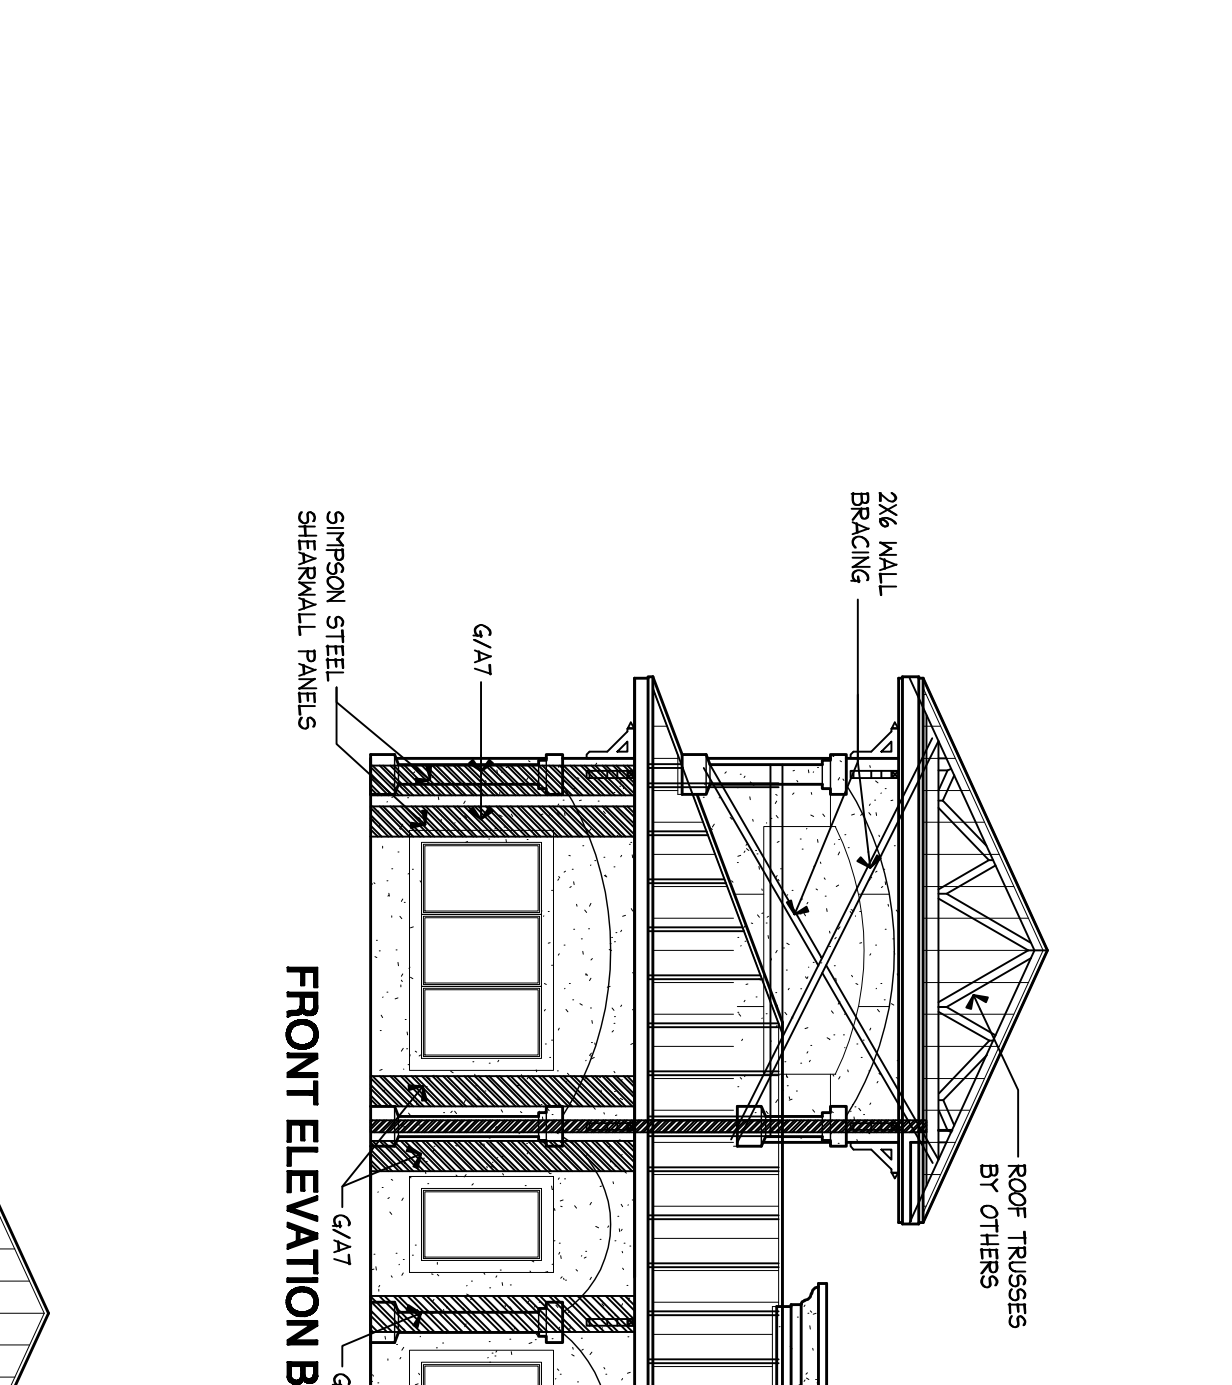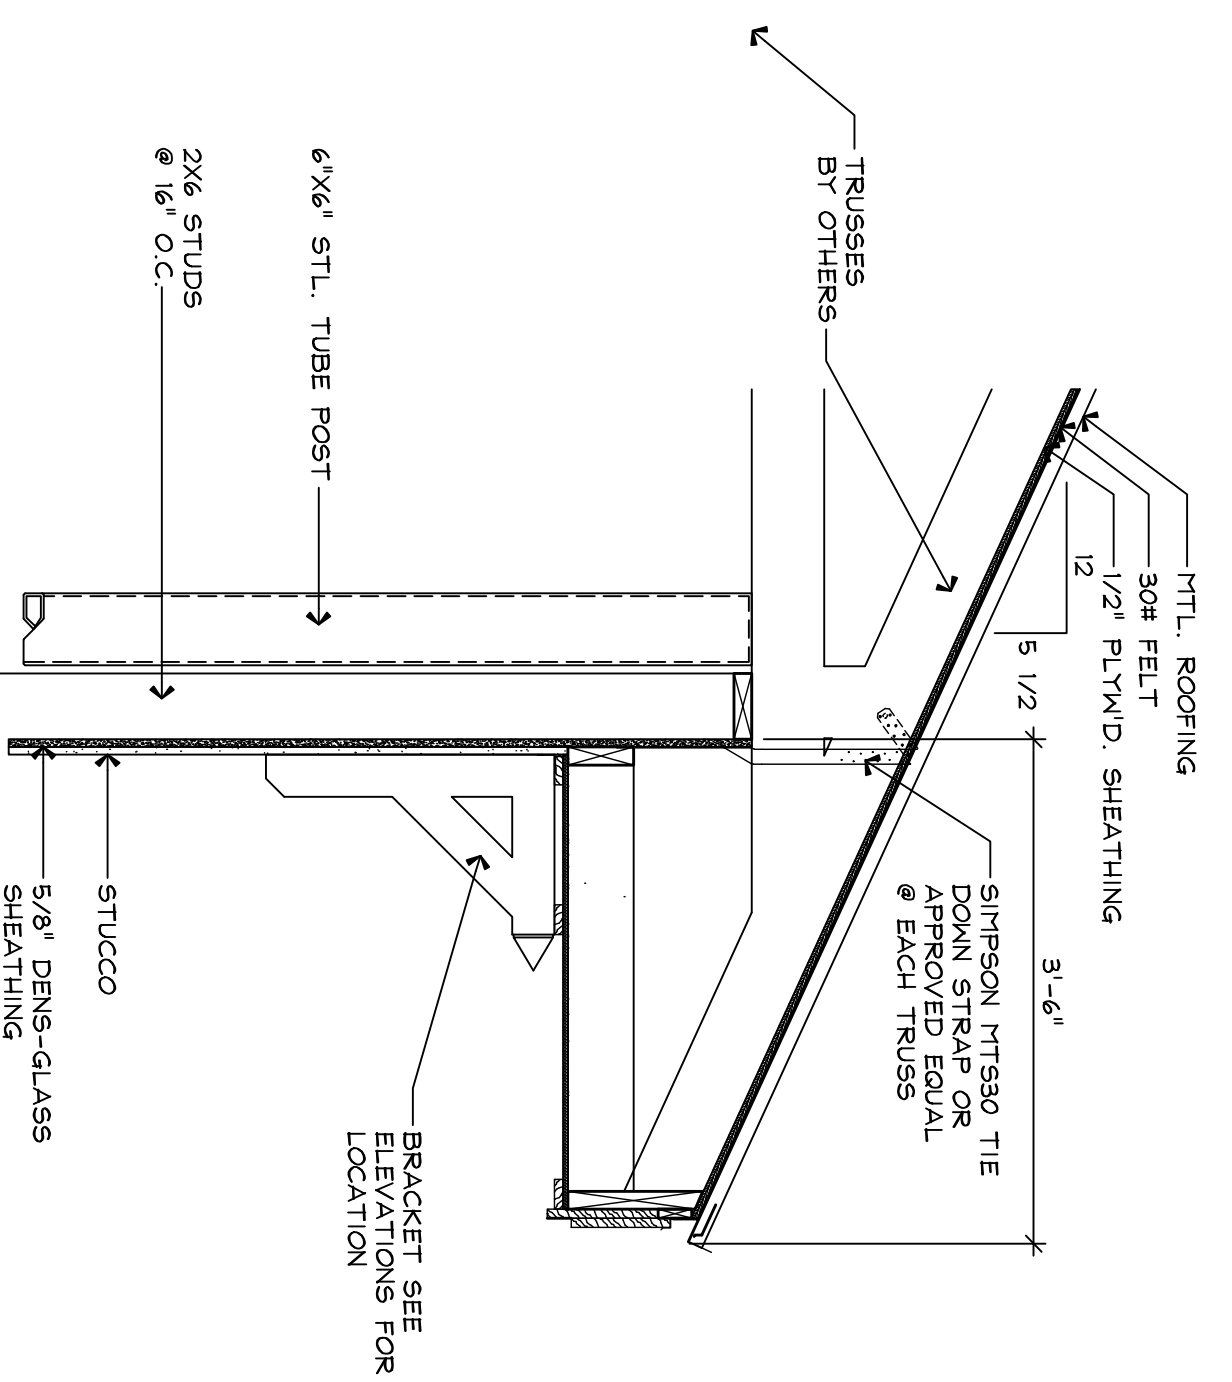

ANCHOR BOLTS PER SCHEDULE ABOVE

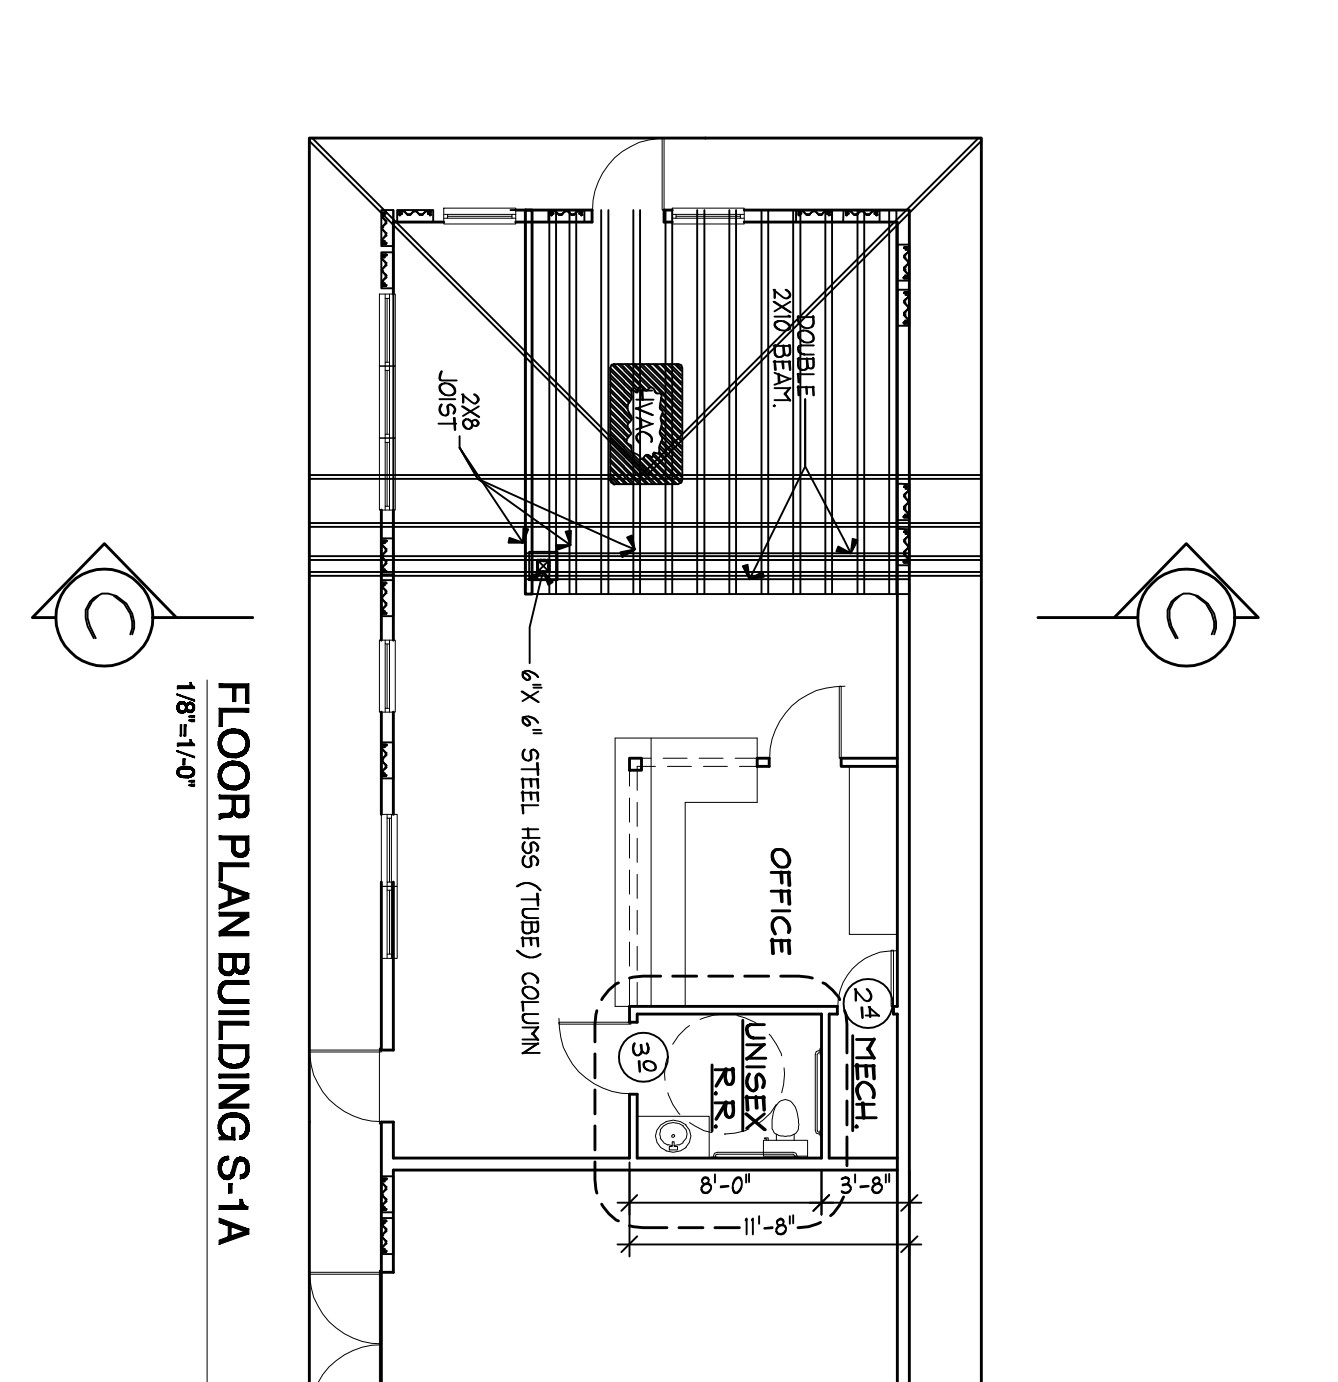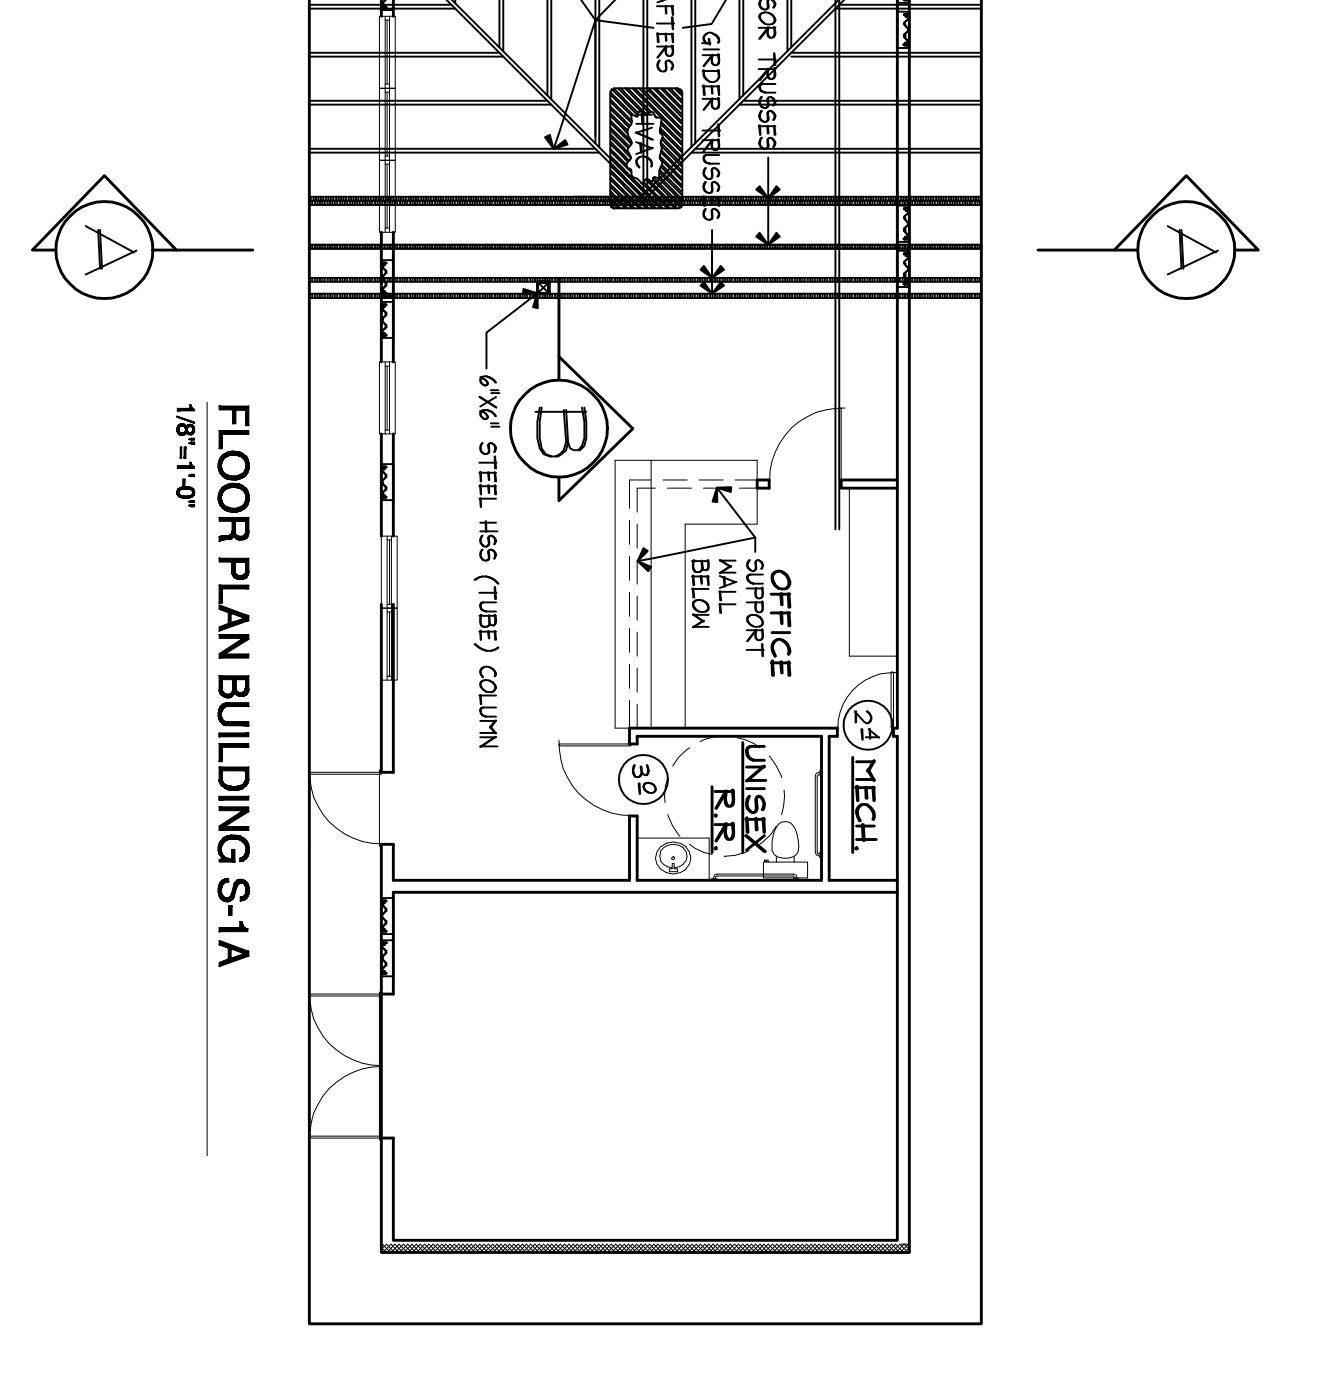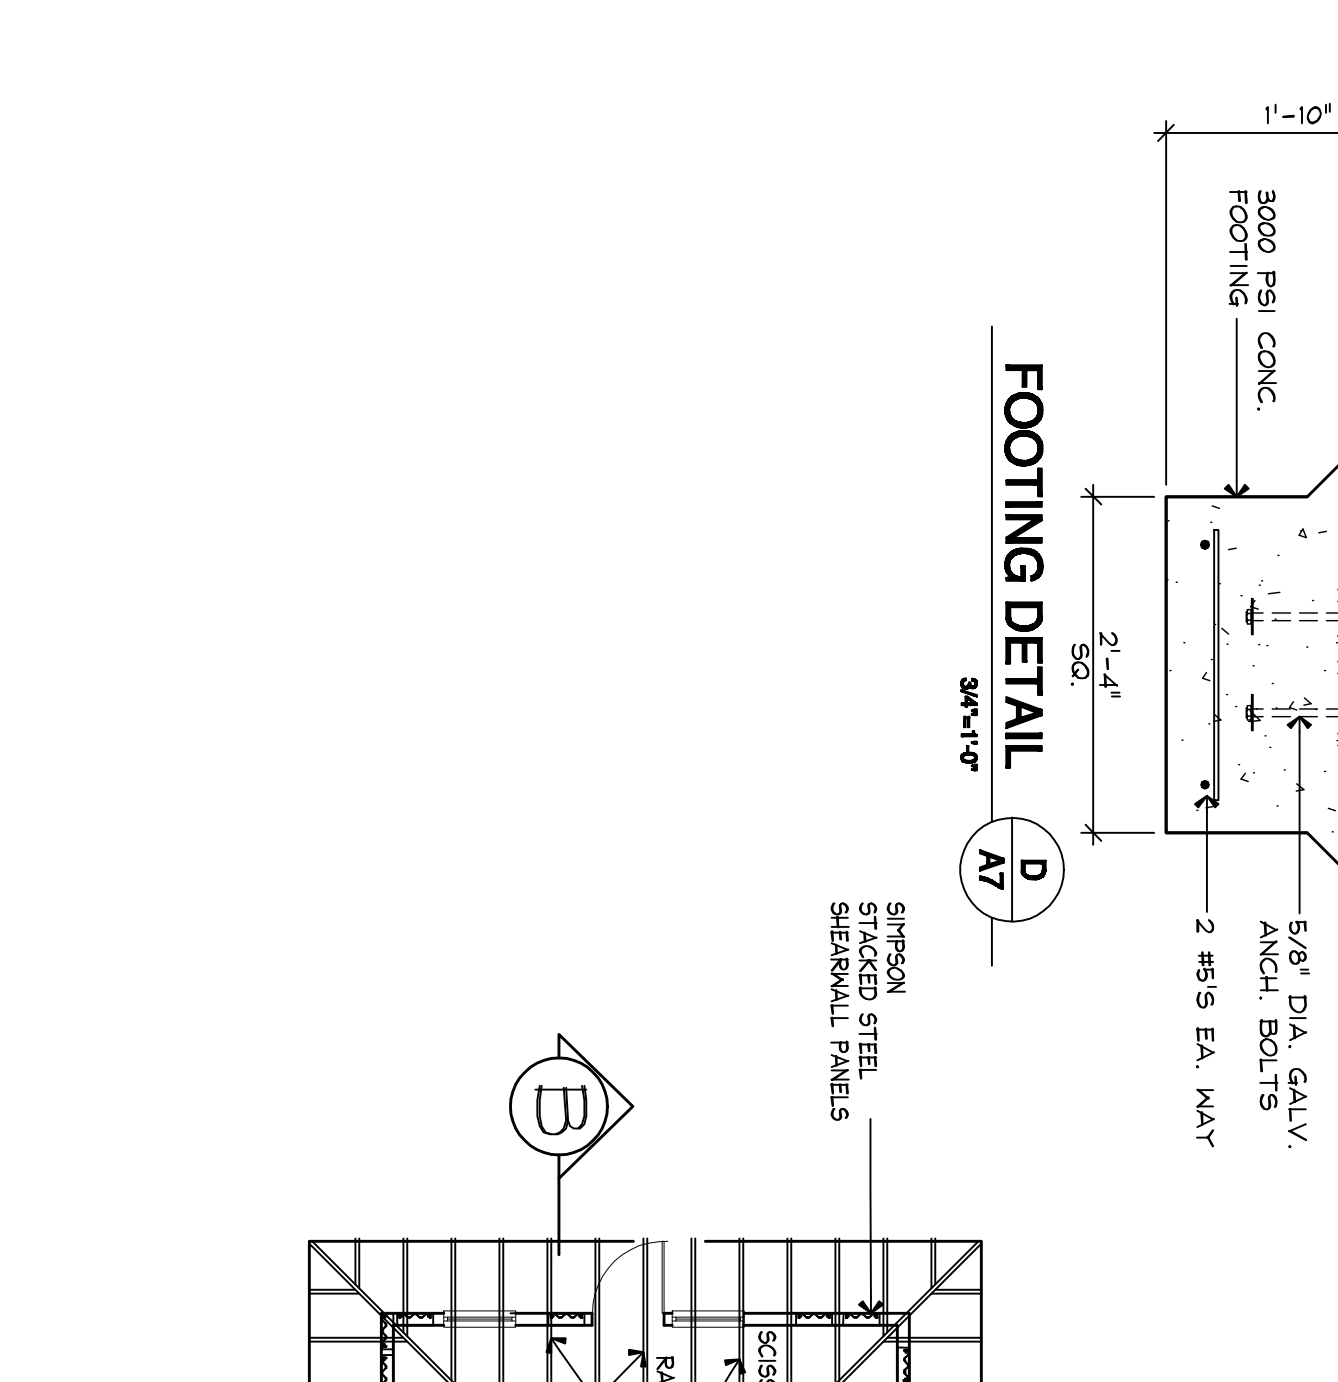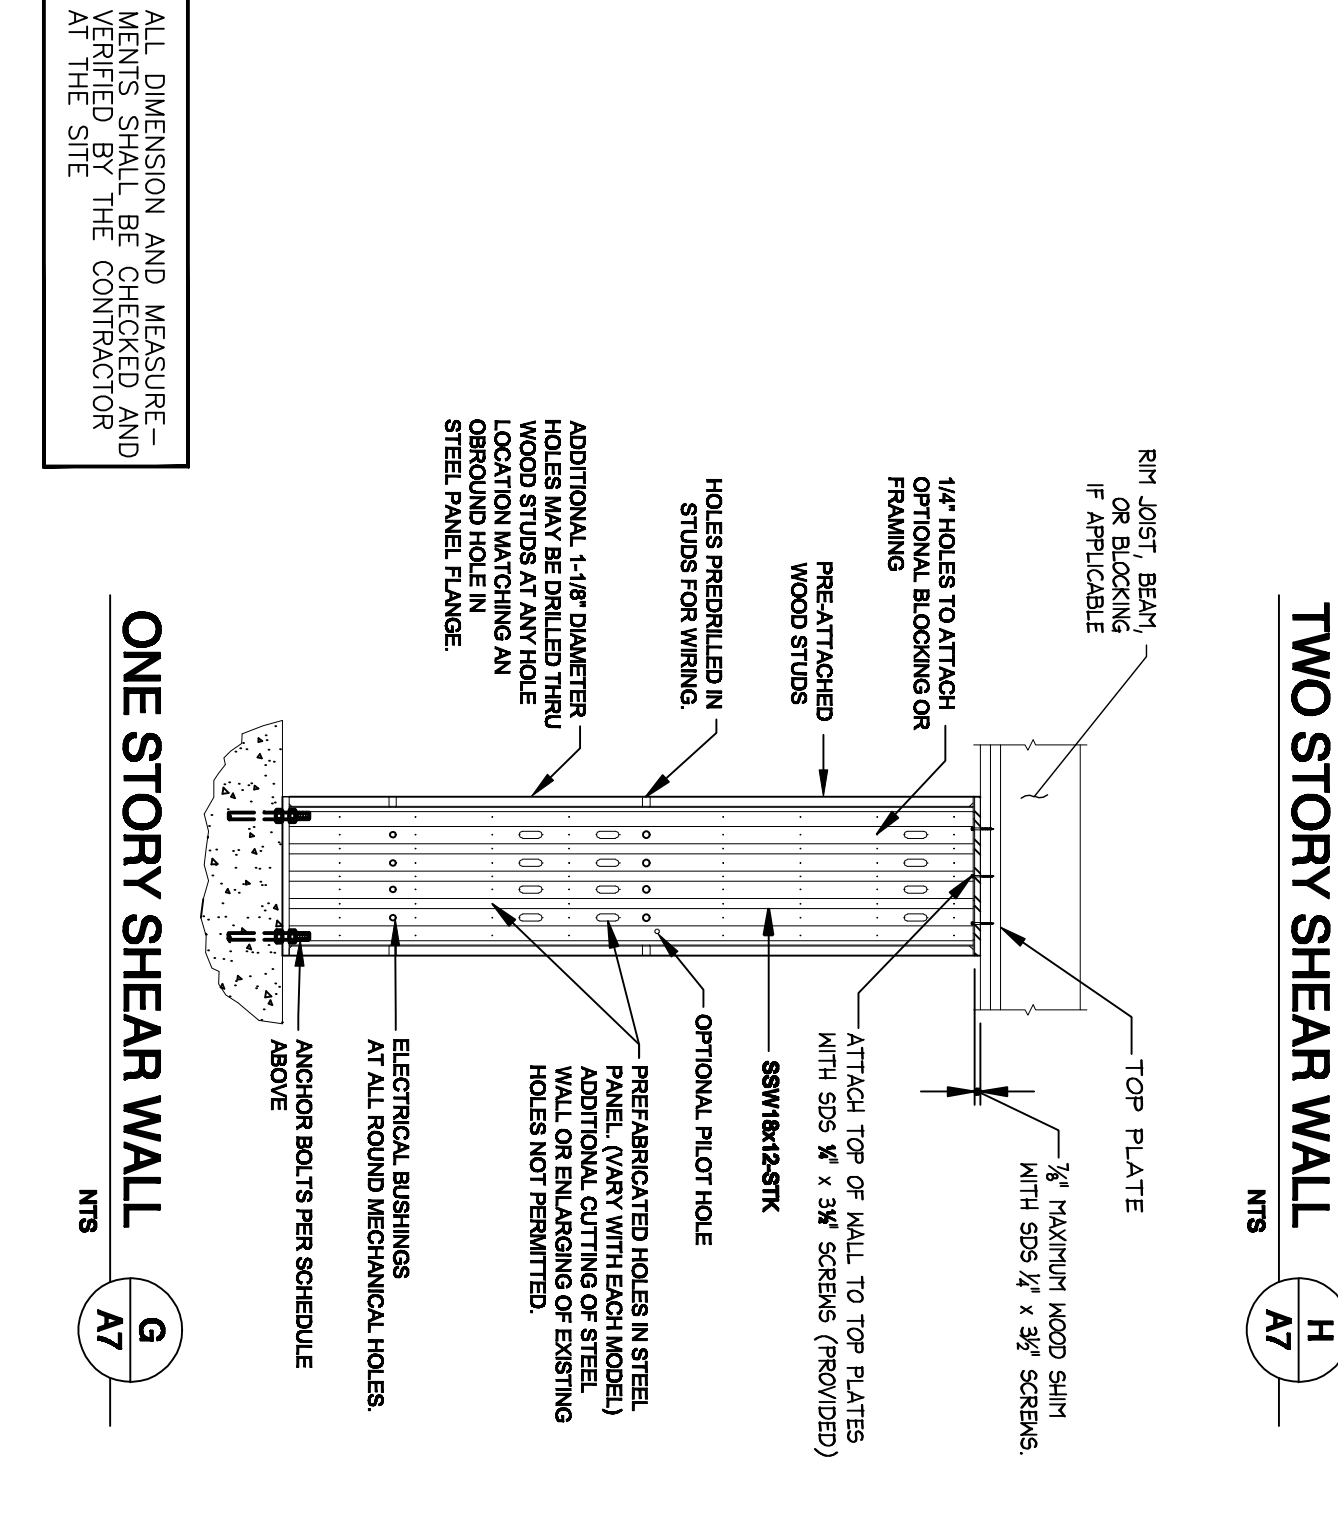

ANCHOR BOLTS PER SCHEDULE ABOVE

ARCHITECTURAL 	SALES OFFICE STRUCTURAL PLANS & ELEVATIONS NEW STORAGE FACILITIES FOR: BLUFFTON SELF STORAGE 12 OLIVER COURT BLUFFTON, BEAUFORT CO., SC		MICHAEL GRIFFITH Architect P.O. Box 3527 Bluffton, SC 29910 843-915-4282		REVISIONS	COPYRIGHT THIS DRAWING IS THE PROPERTY OF MICHAEL GRIFFITH ARCHITECT AND MAY NOT BE REPRODUCED, COPIED IN WHOLE OR PART OR ALTERED WITHOUT WRITTEN PERMISSION FROM AUTHOR. IT IS NOT TO BE USED ON ANY OTHER PROJECT AND MUST BE RETURNED UPON REQUEST. OWNER AGREES TO PAY ALL DEFENSE COSTS AND HOLD HARMLESS THE ARCHITECT FROM DEFECTS FROM ALTERED DOCUMENTS.
	DATE: 11-06-14	SCALE: AS NOTED	DRAWN BY: DB CHECK'D BY: MG	PROJECT NO: 1374		

